


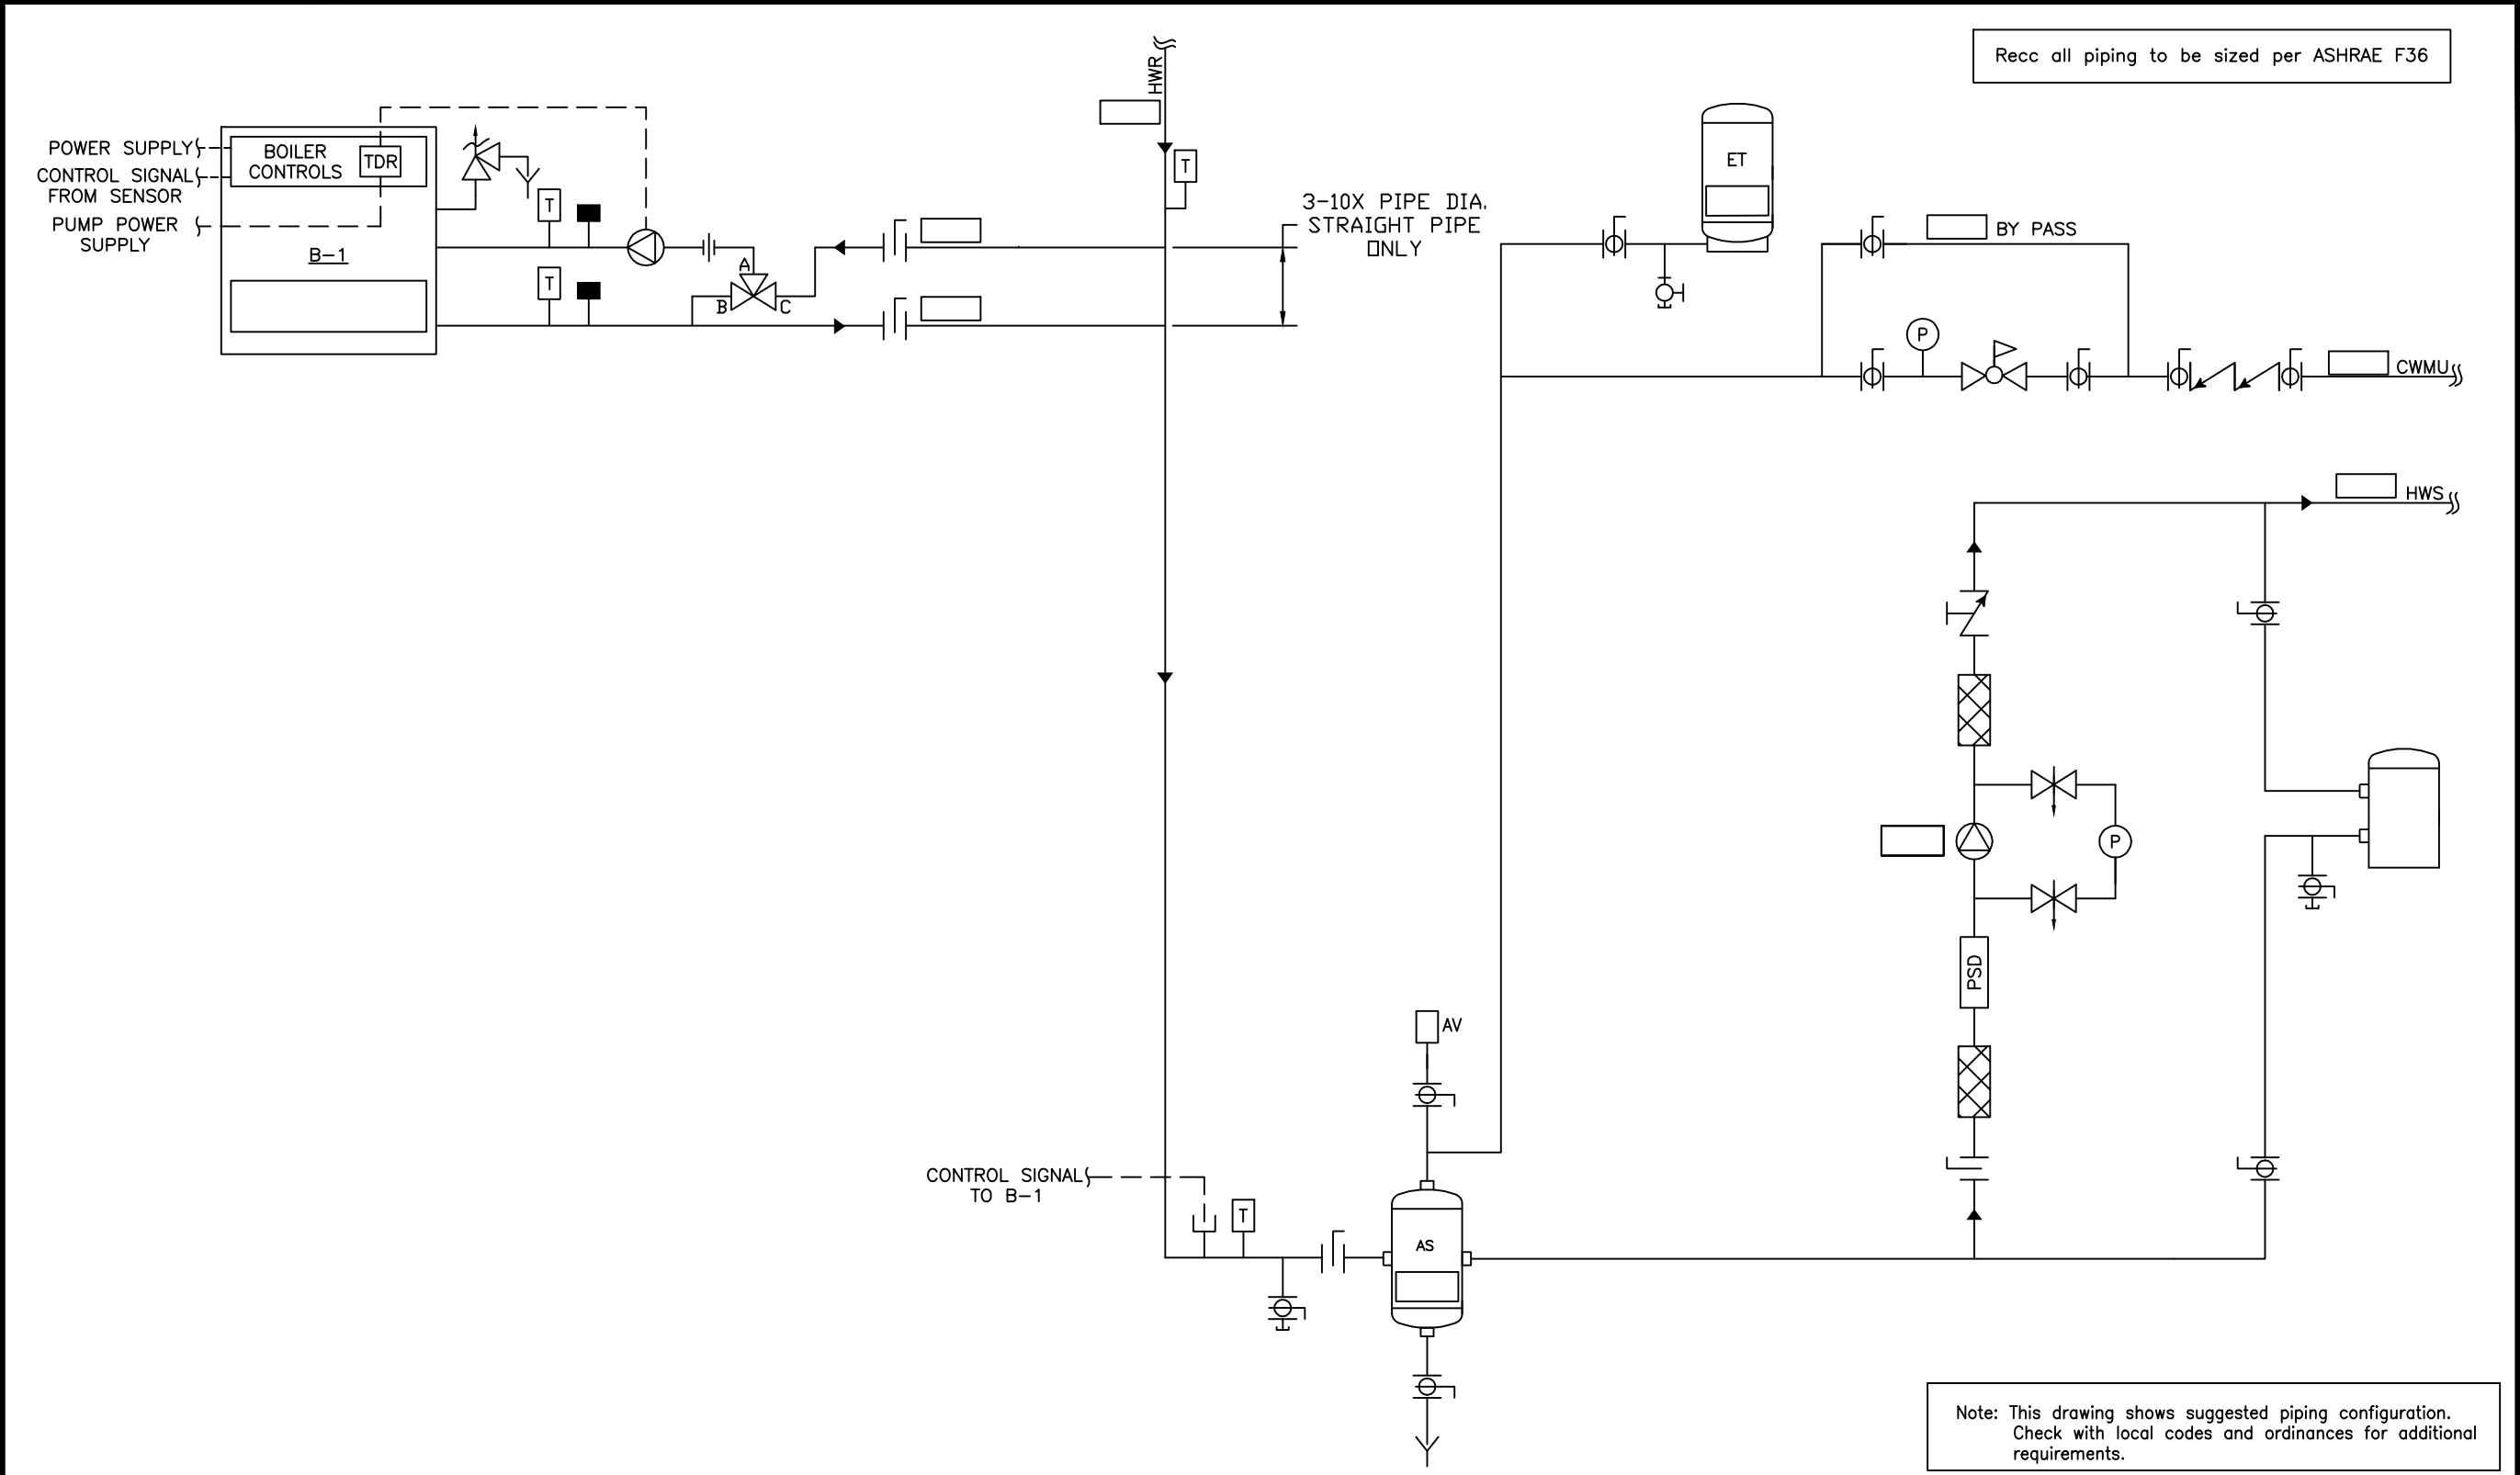

				THIS DRAWING AND THE INFORMATION DEPICTED THEREIN IS THE PROPERTY OF CHC. CALIFORNIA HYDRONICS CORP. COPIES ARE ISSUED IN STRICT CONFIDENCE AND SHALL NOT BE REPRODUCED OR COPIED, OR USED AS THE BASIS FOR THE MANUFACTURING, INSTALLATION OR SALE OF PRODUCT WITHOUT PRIOR WRITTEN PERMISSION OF CHC.	PROJECT NAME:	DRAWING TITLE:
					PROJECT LOCATION:	HYDRONIC PRIMARY/SECONDARY - ATMOSPHERIC BOILER, INDIVIDUAL FPE VALVE, WITH SEPARATE PRIMARY PUMP POWER AND SYSTEM PUMP
					ENGINEER:	DRAWING No.
					CUSTOMER:	H-PS-101-11F-1
REV	DESCRIPTION	BY	DATE			TOLERANCES UNLESS OTHERWISE SPECIFIED
A	RELEASED	RSG	05/28/08			DRAWN BY/DATE: D.K. 05/23/08
						CHECKED: []
						APPROVED: []
						SCALE: NTS



CHC