


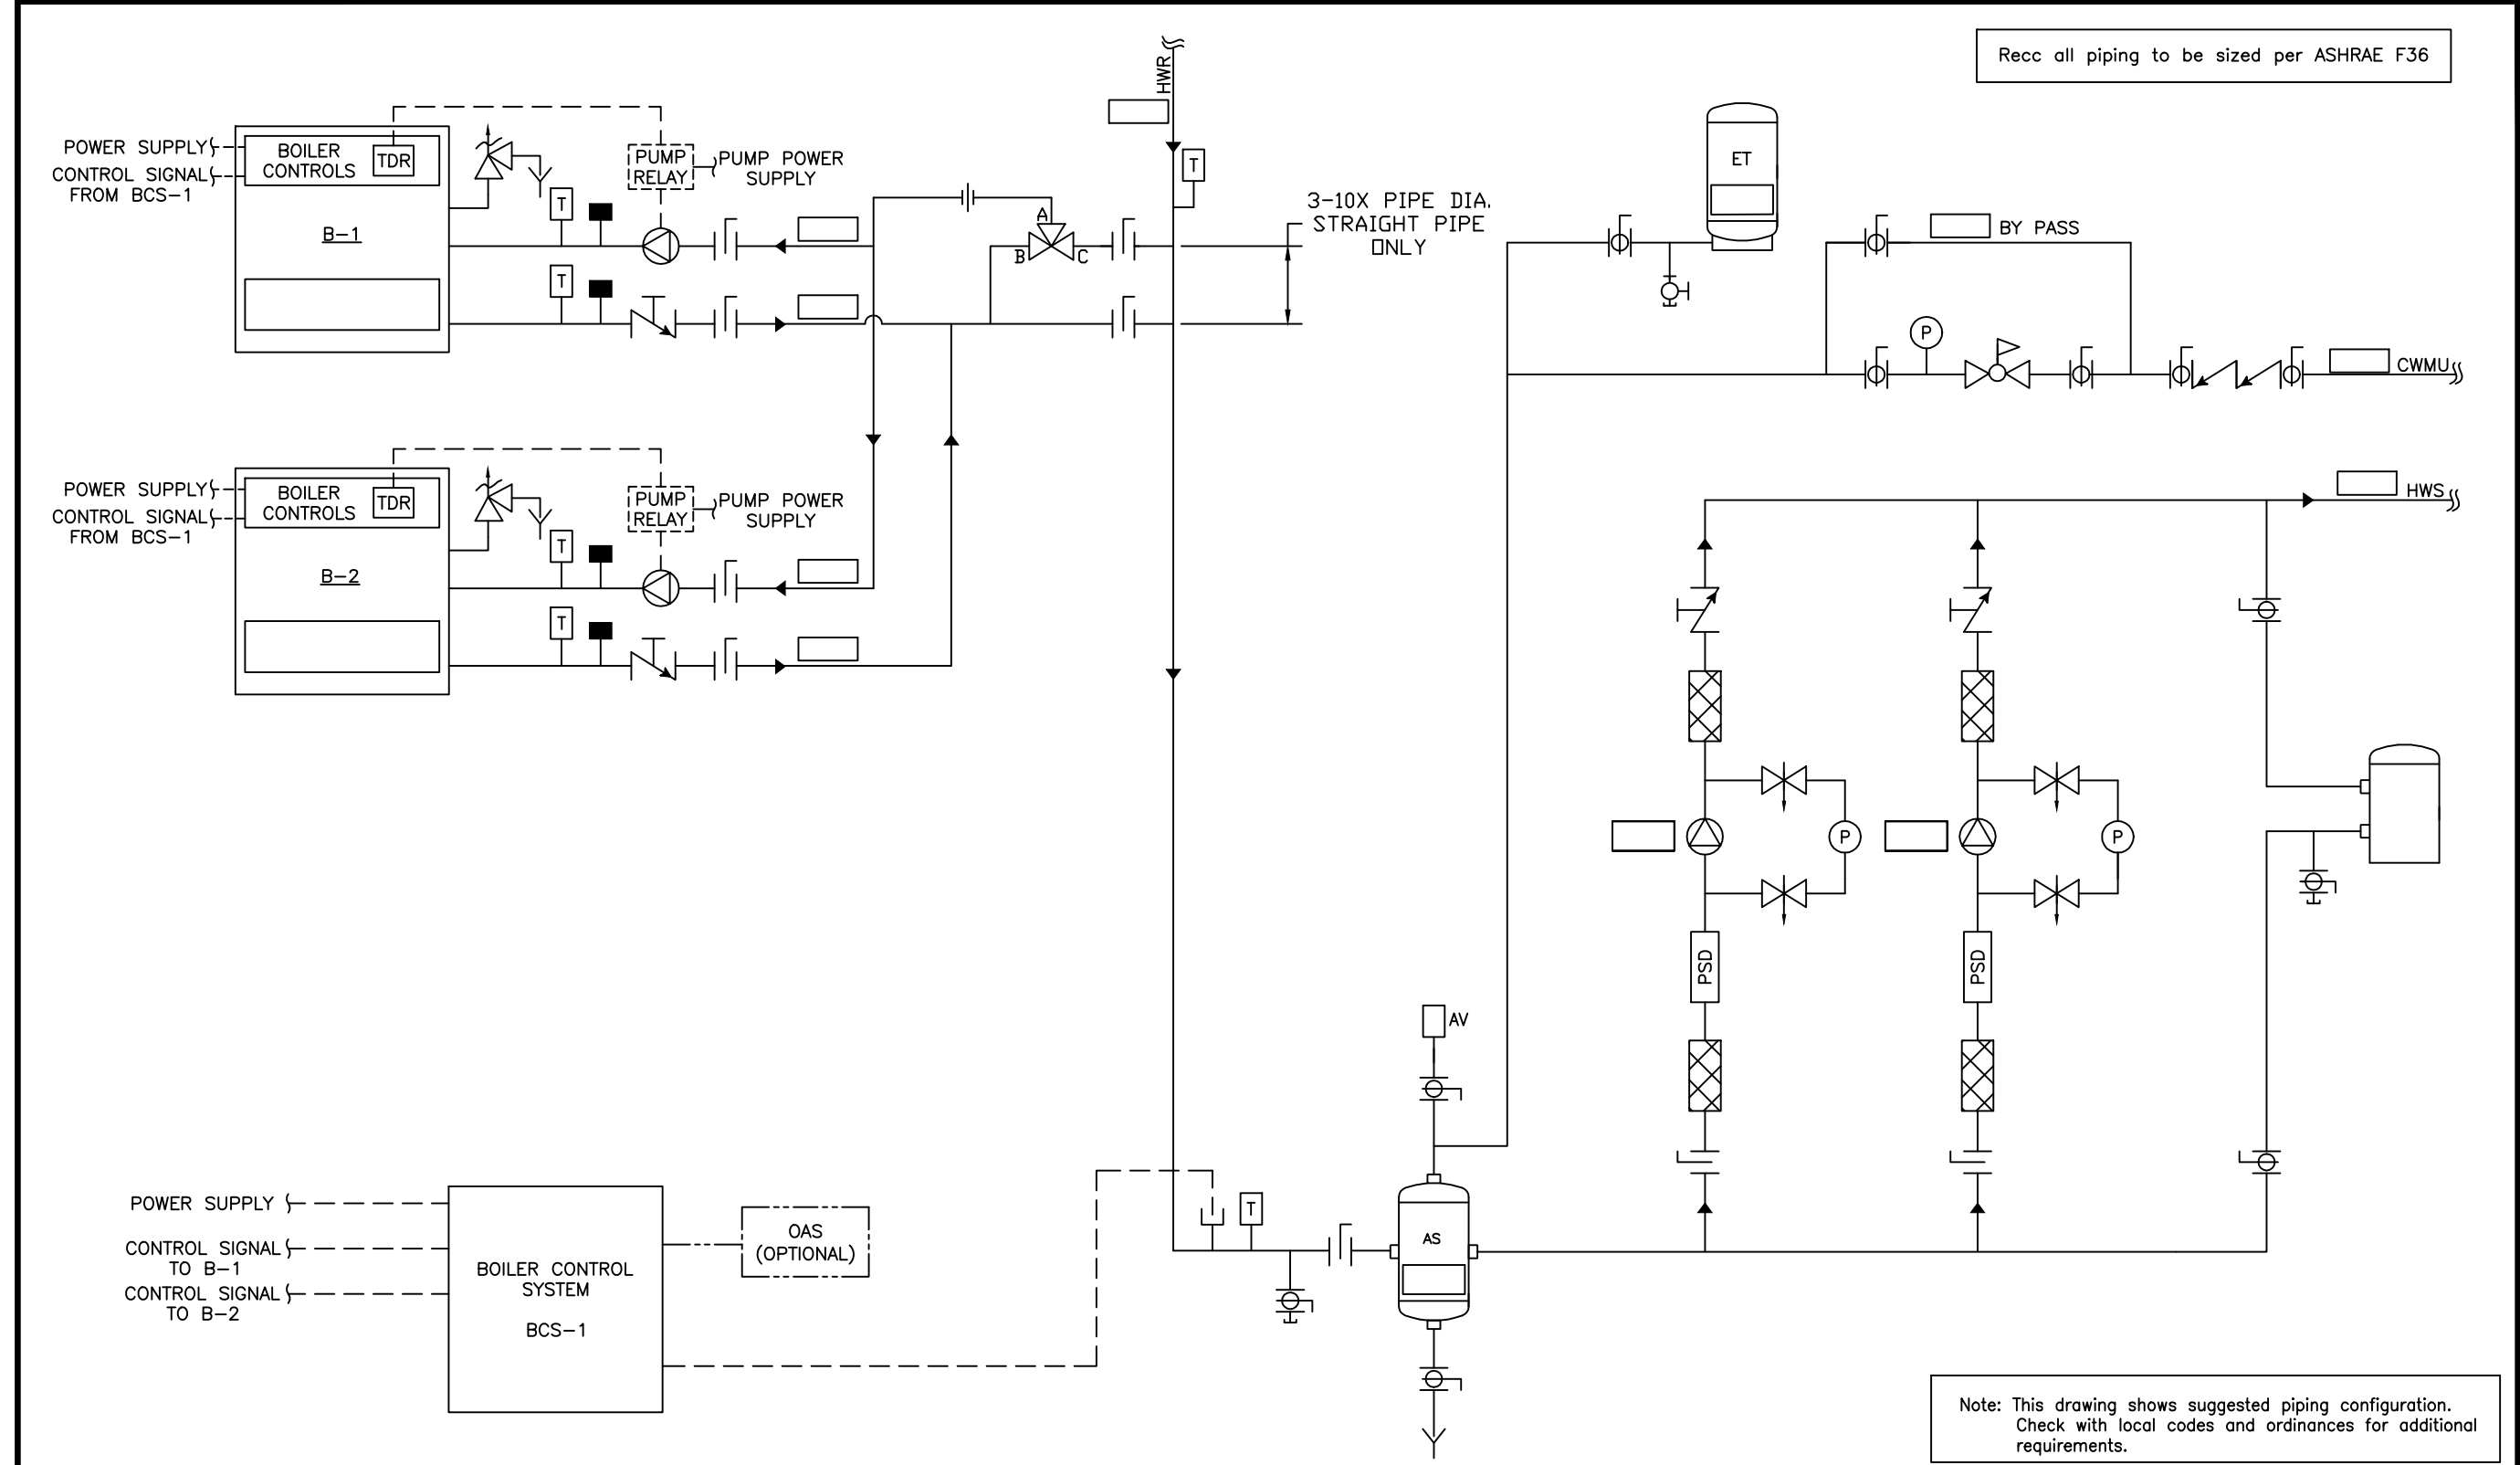

			THIS DRAWING AND THE INFORMATION DEPICTED THEREIN IS THE PROPERTY OF CHC, CALIFORNIA HYDRONICS CORP., COPIES ARE ISSUED IN STRICT CONFIDENCE AND SHALL NOT BE REPRODUCED OR COPIED, OR USED AS THE BASIS FOR THE MANUFACTURING, INSTALLATION OR SALE OF PRODUCT WITHOUT PRIOR WRITTEN PERMISSION OF CHC.			PROJECT NAME:			DRAWING TITLE:		
						PROJECT LOCATION:			HYDRONIC PRIMARY/SECONDARY - 2 ATMOSPHERIC BOILERS, COMMON FPE VALVE, WITH EXTERNAL PRIMARY PUMP STARTER AND 2 SYSTEM PUMPS		
						ENGINEER:			DRAWING No.		
						CUSTOMER:			H-PS-102-2CF-2		
						TOLERANCES UNLESS OTHERWISE SPECIFIED			REV		
						DRAWN BY/DATE			A		
						D.K. 05/23/08			500"		
						CHECKED/DATE			5"		
						APPROVED/DATE			D		
									SCALE		
									NTS		

