



△ ALTERNATE CWS AND/OR DHWR LOCATION

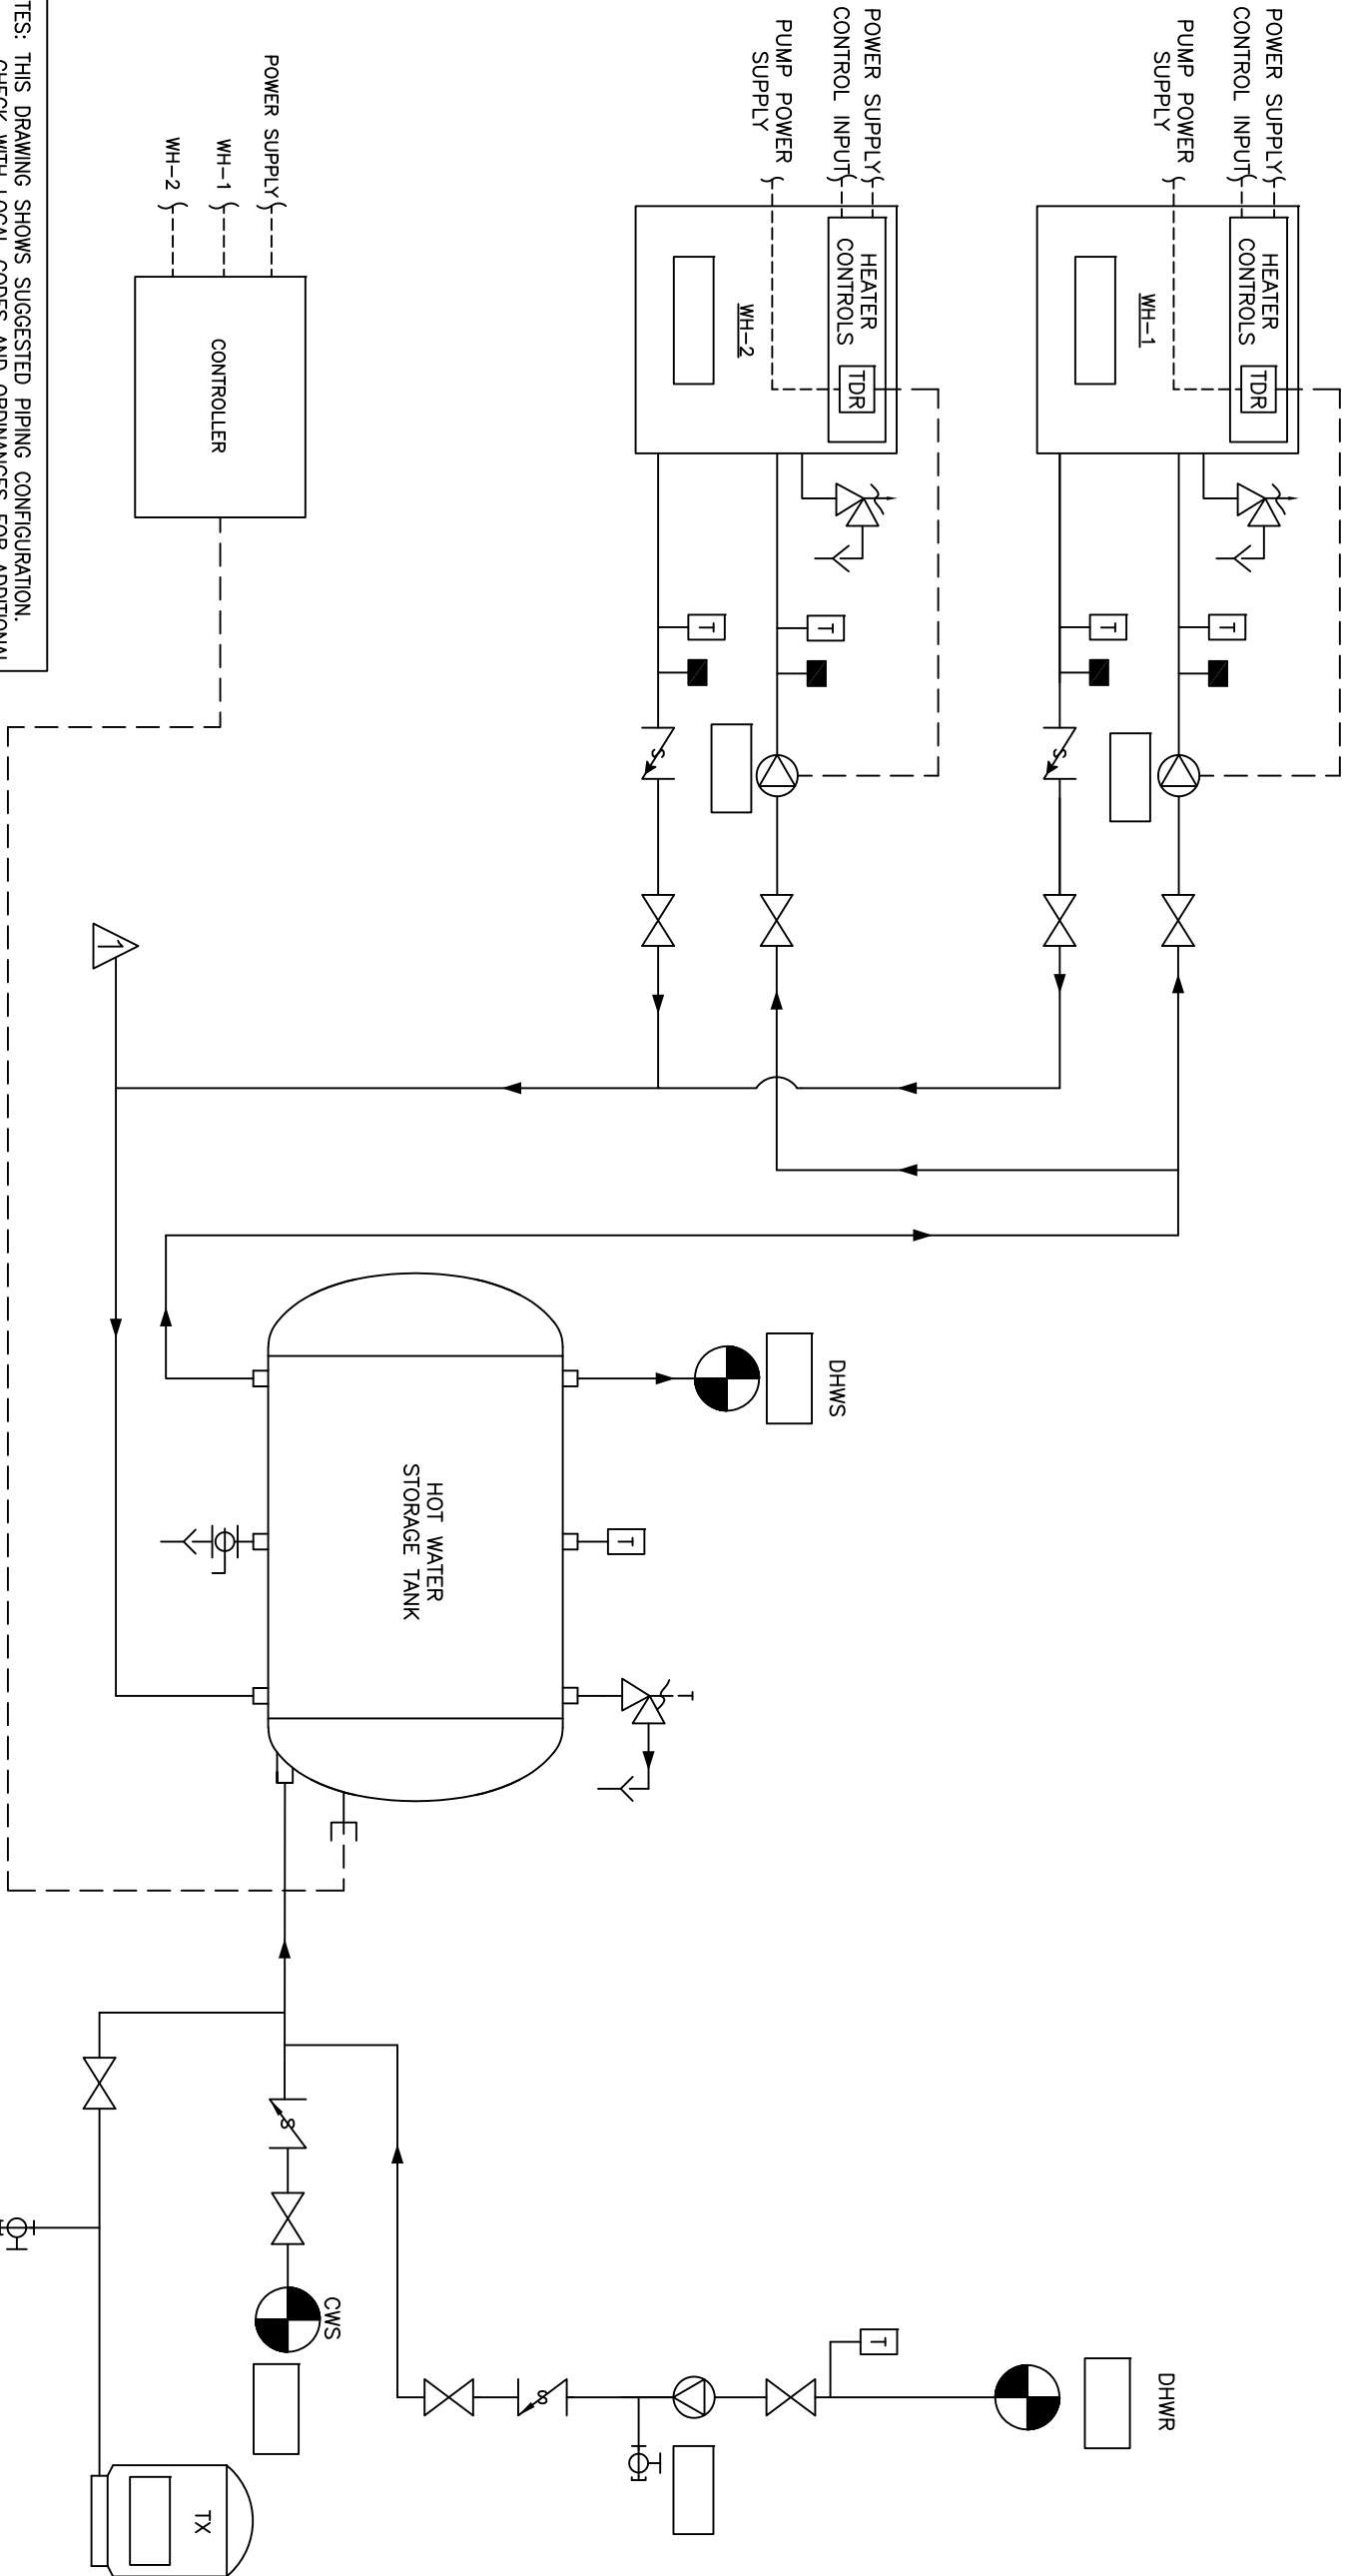

NOTES: THIS DRAWING SHOWS SUGGESTED PIPING CONFIGURATION.  
CHECK WITH LOCAL CODES AND ORDINANCES FOR ADDITIONAL REQUIREMENTS.

					THIS DRAWING AND THE INFORMATION DEPICTED THEREIN IS THE PROPERTY OF CHC, CALIFORNIA HYDRONICS CORP. COPIES ARE ISSUED IN STRICT CONFIDENCE AND SHALL NOT BE REPRODUCED OR COPIED, OR USED AS THE BASIS FOR THE MANUFACTURING, INSTALLATION OR SALE OF PRODUCT, WITHOUT PRIOR WRITTEN PERMISSION OF CHC.		PROJECT NAME:	DRAWING TITLE:	DOMESTIC HOT WATER FOR 125 STORAGE SINGLE TEMP SYSTEM TWO TEMPERATURE PROTECTION TO HEATERS AND REQUIRES A SEPARATE POWER SUPPLY FOR THE HEATER PUMP TOR	
							PROJECT LOCATION:			
							ENGINEER:	DRAWING No.	D125-S2-101-1H-XX	REV A
							CUSTOMER:	TOLERANCES UNLESS OTHERWISE SPECIFIED		
								DRAWN BY/DATE	CHECKED	DEC. 5.00"
								DK 04/06/08		5"
									ANGLE	SIZE D
										SCALE NTS
REV	DESCRIPTION	BY	DATE	 WASHINGTON • OREGON ALASKA • IDAHO • MONTANA 888.690.0090						