


1 ALTERNATE CWS AND/OR DHWR LOCATION

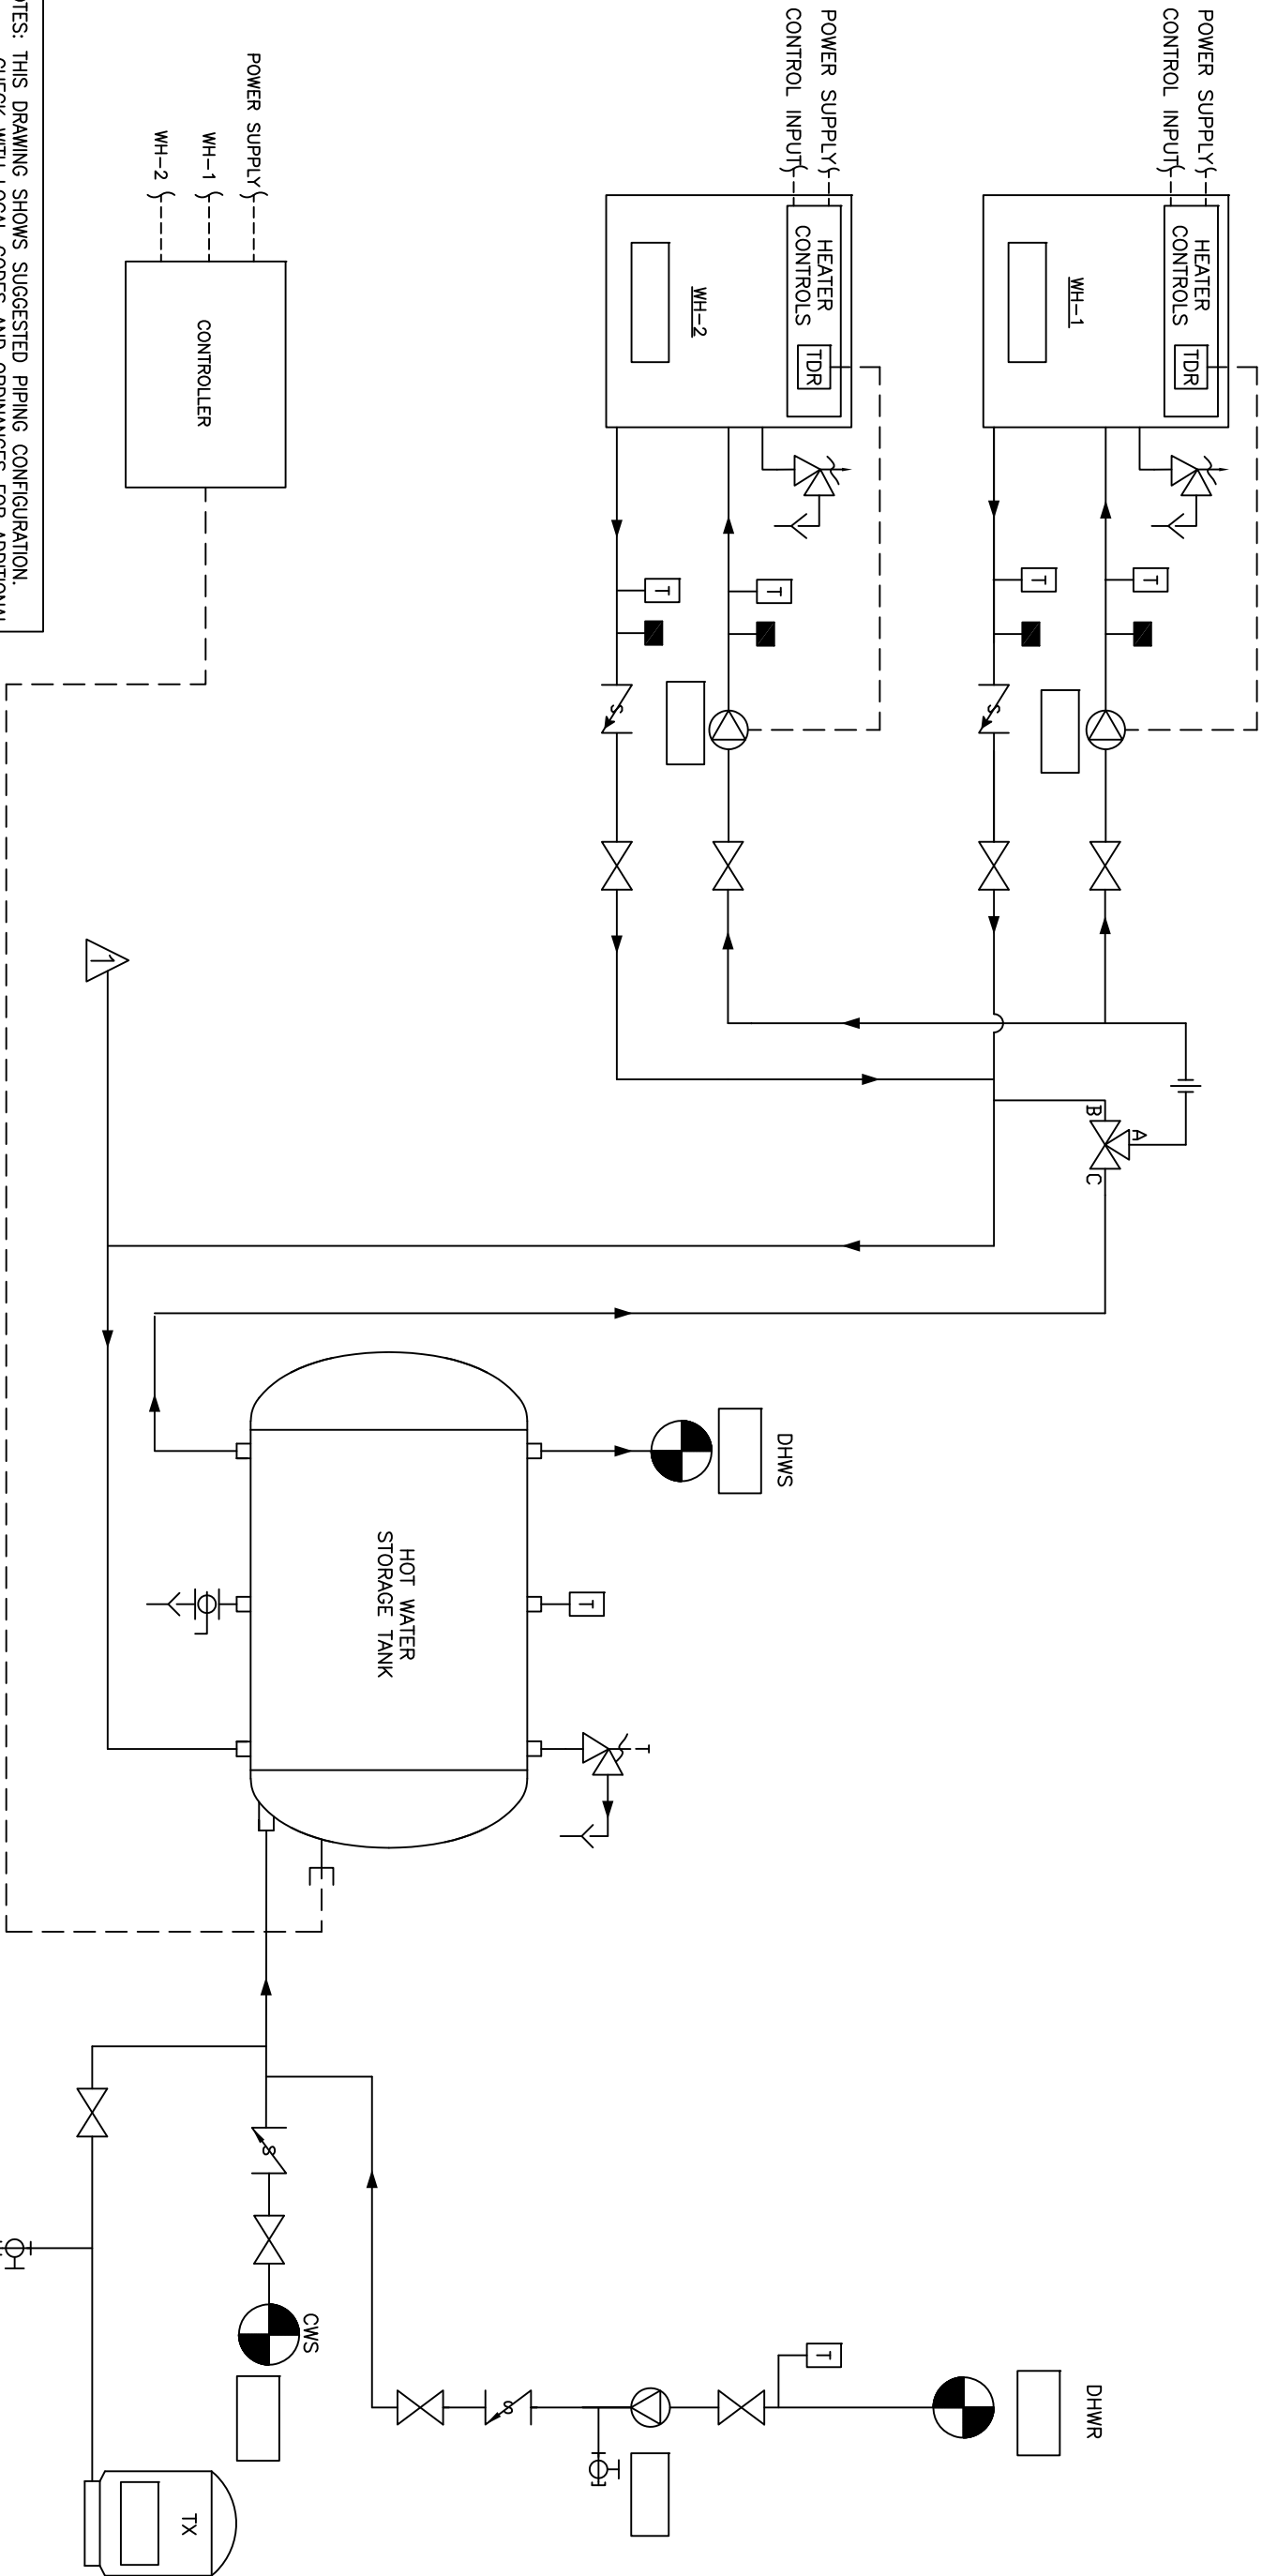

NOTES: THIS DRAWING SHOWS SUGGESTED PIPING CONFIGURATION.  
CHECK WITH LOCAL CODES AND ORDINANCES FOR ADDITIONAL REQUIREMENTS.

THIS DRAWING AND THE INFORMATION CONTAINED HEREIN ARE THE PROPERTY OF CHC, CALIFORNIA HYDRONICS CORP. - CONFERENCE AND SHALL NOT BE USED AS THE BASIS FOR THE MANUFACTURING, INSTALLATION OR SALE OF PRODUCT WITHOUT PRIOR WRITTEN PERMISSION OF CHC.		PROJECT NAME:		DRAWING TITLE:		CALIFORNIA • RENO 800.486.4858	
PROJECT LOCATION:		ENGINEER:		DOMESTIC HOT WATER FOR 125 STORAGE SINGLE TEMP SYSTEM USING TWO SEALED COMBUSTION HEATERS AND ONE HORIZONTAL STORAGE TANK. COMMON FPE TEMPERATURE PROTECTION TO HEATERS		WASHINGTON • OREGON	
DRAWING No. D125-S2-200-1H-CF		TOLERANCES UNLESS OTHERWISE SPECIFIED		REV A		ALASKA • IDAHO • MONTANA	
DRAWN BY/DATE DK 04/06/09		CHECKED/DATE		APPROVED/DATE		888.690.0090	
DESCRIPTION		BY		DATE			
REV							