
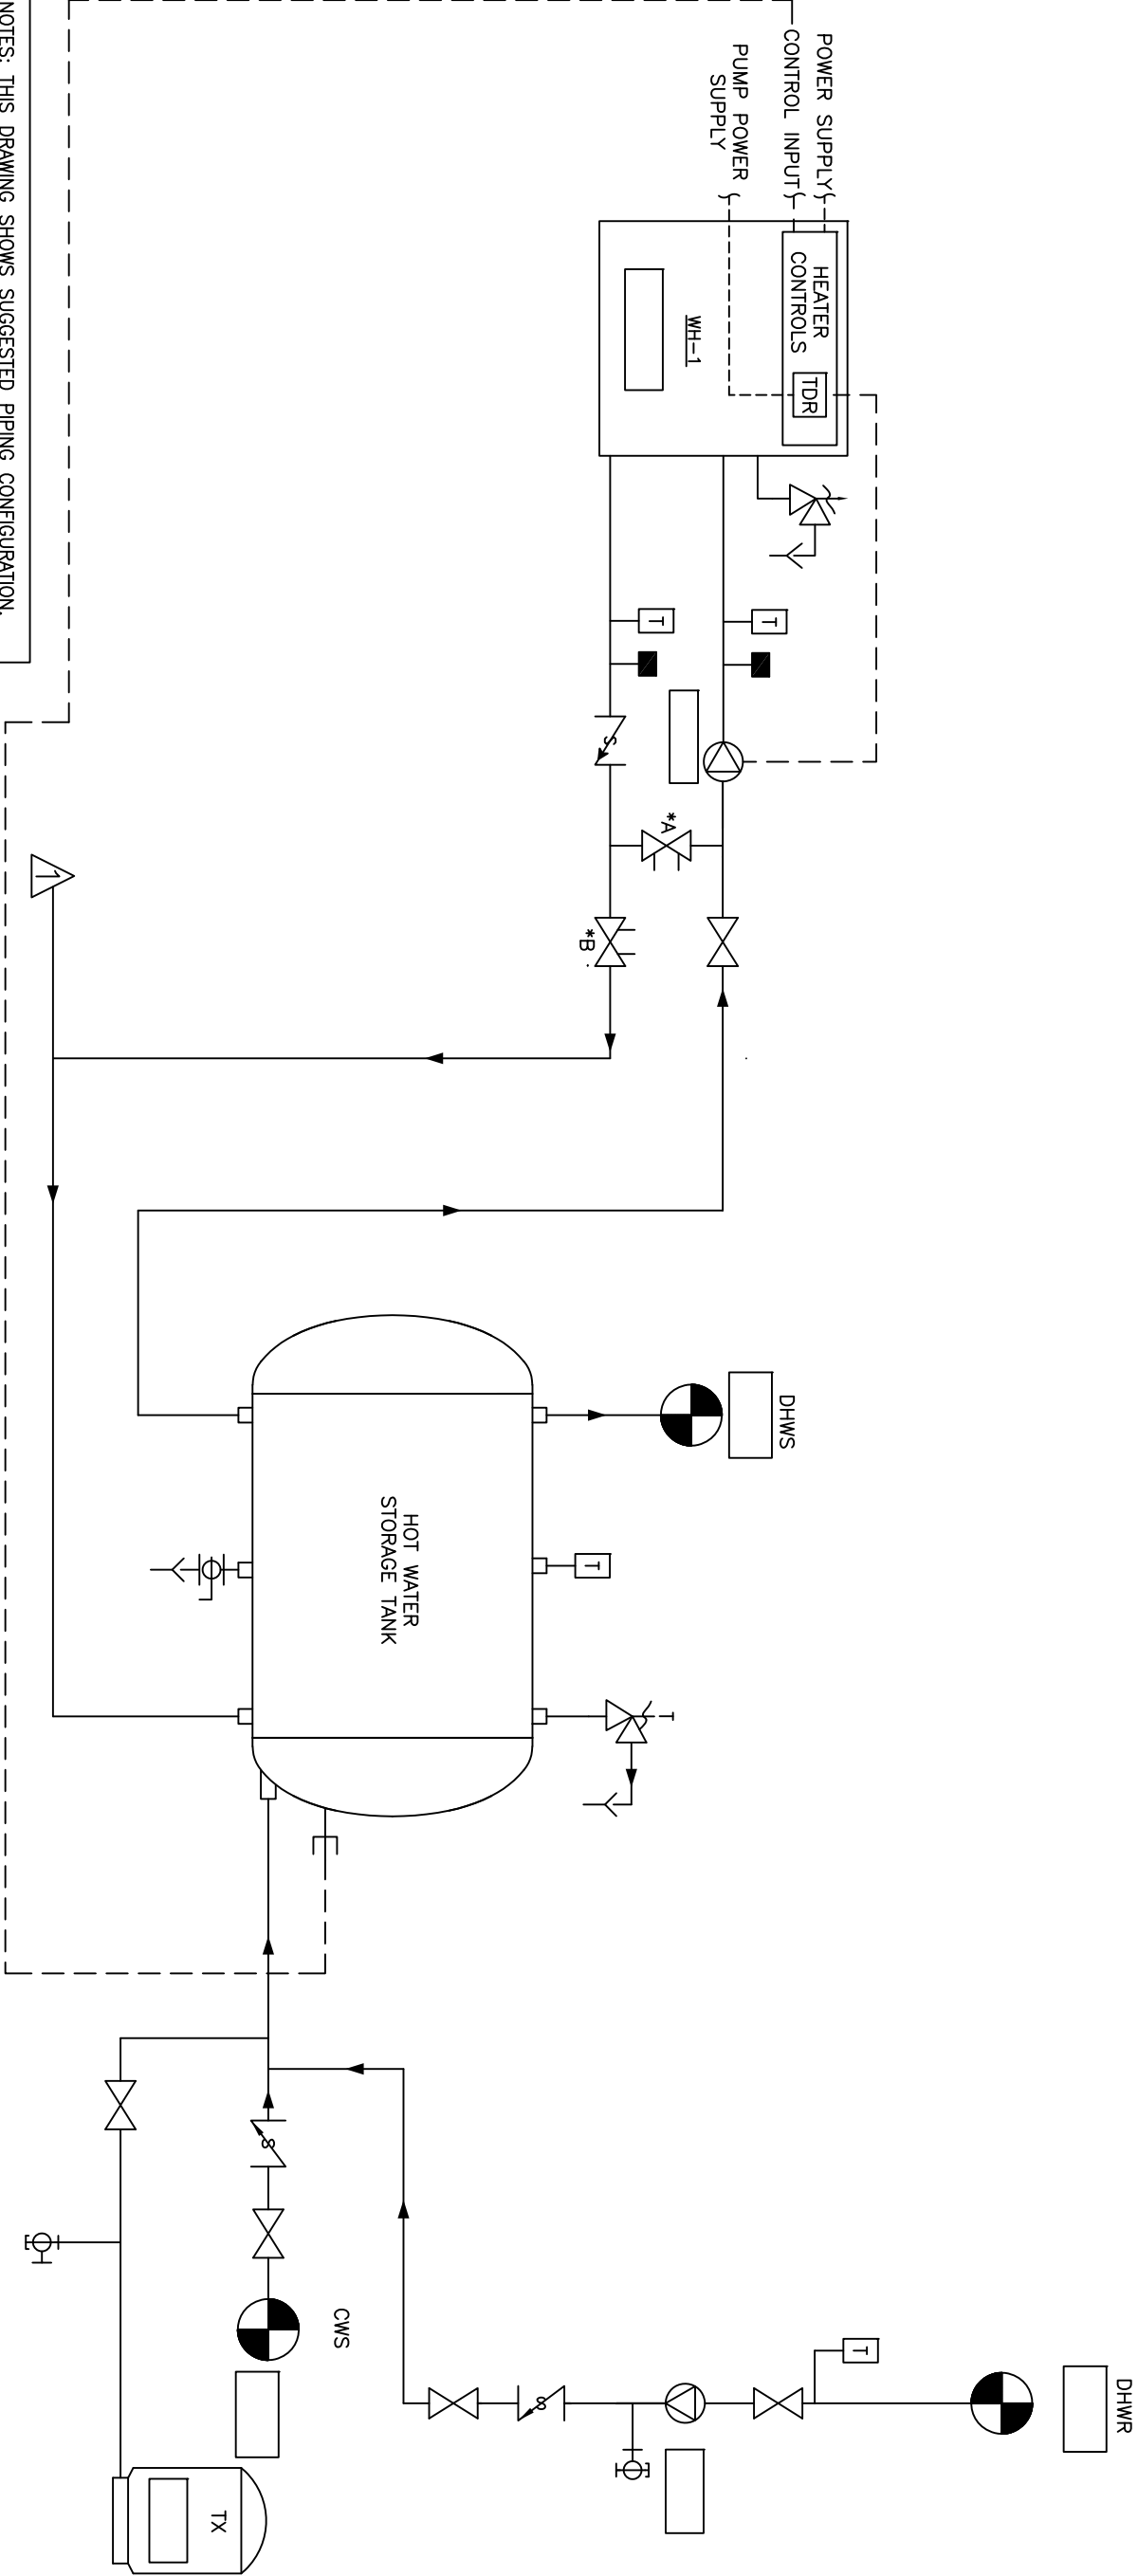


*BALANCE VALVE "A" AND "B" TO MAINTAIN MINIMUM °F INLET TEMPERATURE
BOILER MUST BE SET FOR ON/OFF FIRING MODE ONLY

 ALTERNATE CWS AND/OR DHWR LOCATION



NOTES: THIS DRAWING SHOWS SUGGESTED PIPING CONFIGURATION.
CHECK WITH LOCAL CODES AND ORDINANCES FOR ADDITIONAL REQUIREMENTS.

--	--	