


1 ALTERNATE CWS AND/OR DHWR LOCATION

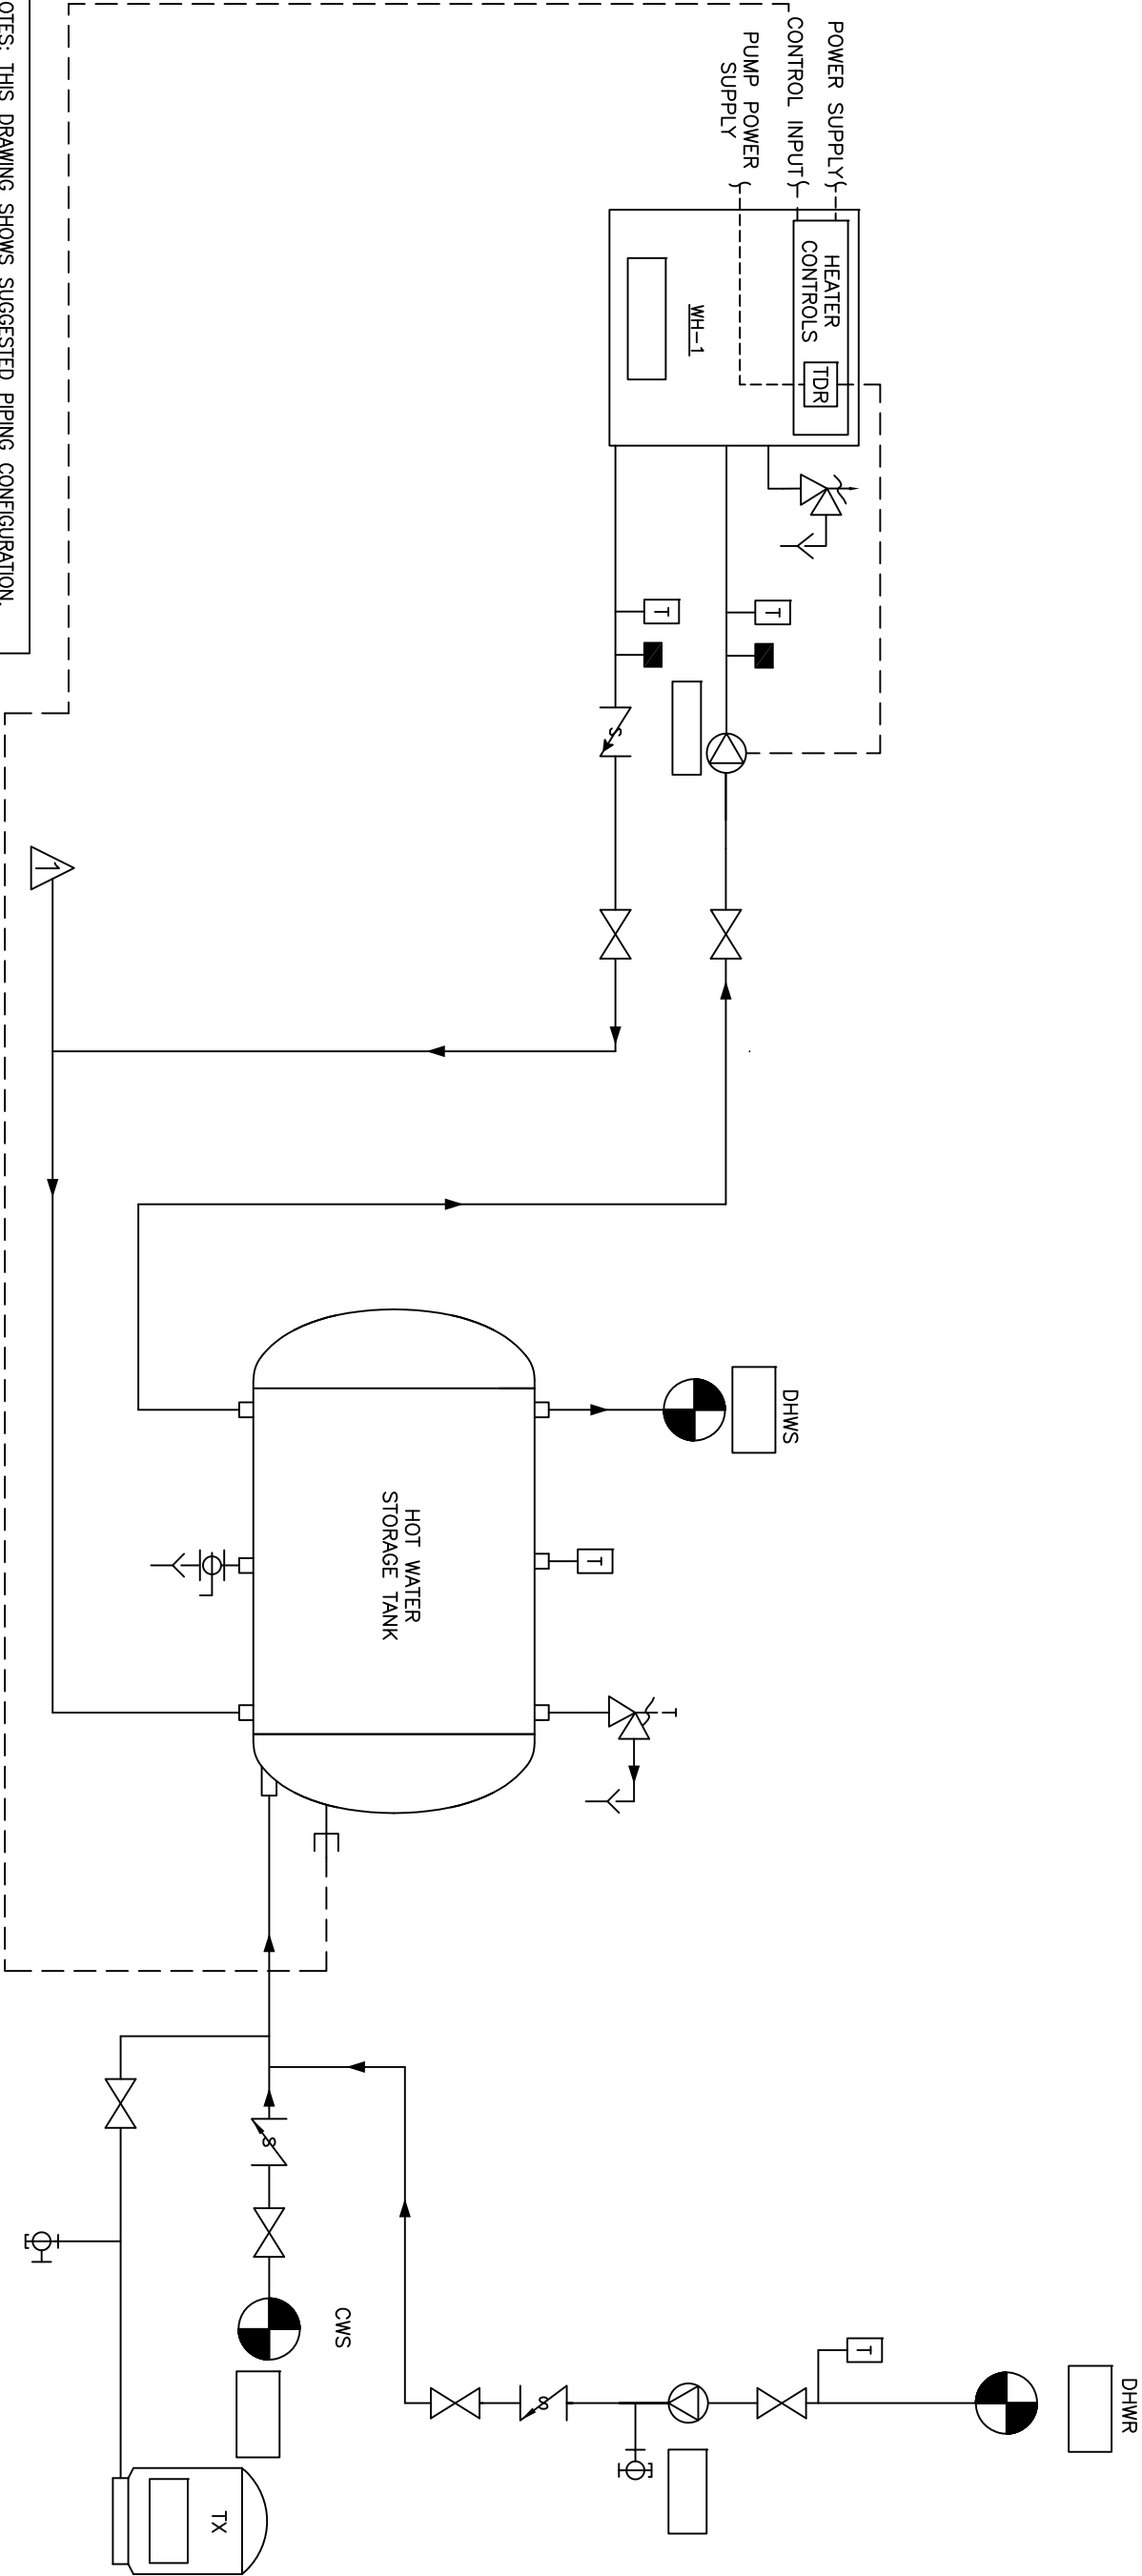

NOTES: THIS DRAWING SHOWS SUGGESTED PIPING CONFIGURATION.  
CHECK WITH LOCAL CODES AND ORDINANCES FOR ADDITIONAL REQUIREMENTS.

PROJECT NAME:		DRAWING TITLE:	
PROJECT LOCATION:		DOMESTIC HOT WATER FOR 160-190 STORAGE SINGLE TEMP SYSTEM USING ONE HORIZONTAL STORAGE TANK. NO THERMOSTATIC HEATER AND ONE HORIZONTAL STORAGE TANK. NO SUPPLY FOR THE HEATER PUMP TDR	
ENGINEER:		DRAWING No. D160-190-S1-101-1H-XX	
CUSTOMER:		TOLERANCES UNLESS OTHERWISE SPECIFIED	
BY		DATE	
DESCRIPTION		SCALE	
REV		NTS	

CHC

CALIFORNIA • RENO  
800.486.4858  
WASHINGTON • OREGON  
ALASKA • IDAHO • MONTANA  
888.690.0090