


△ ALTERNATE CWS AND/OR DHWR LOCATION

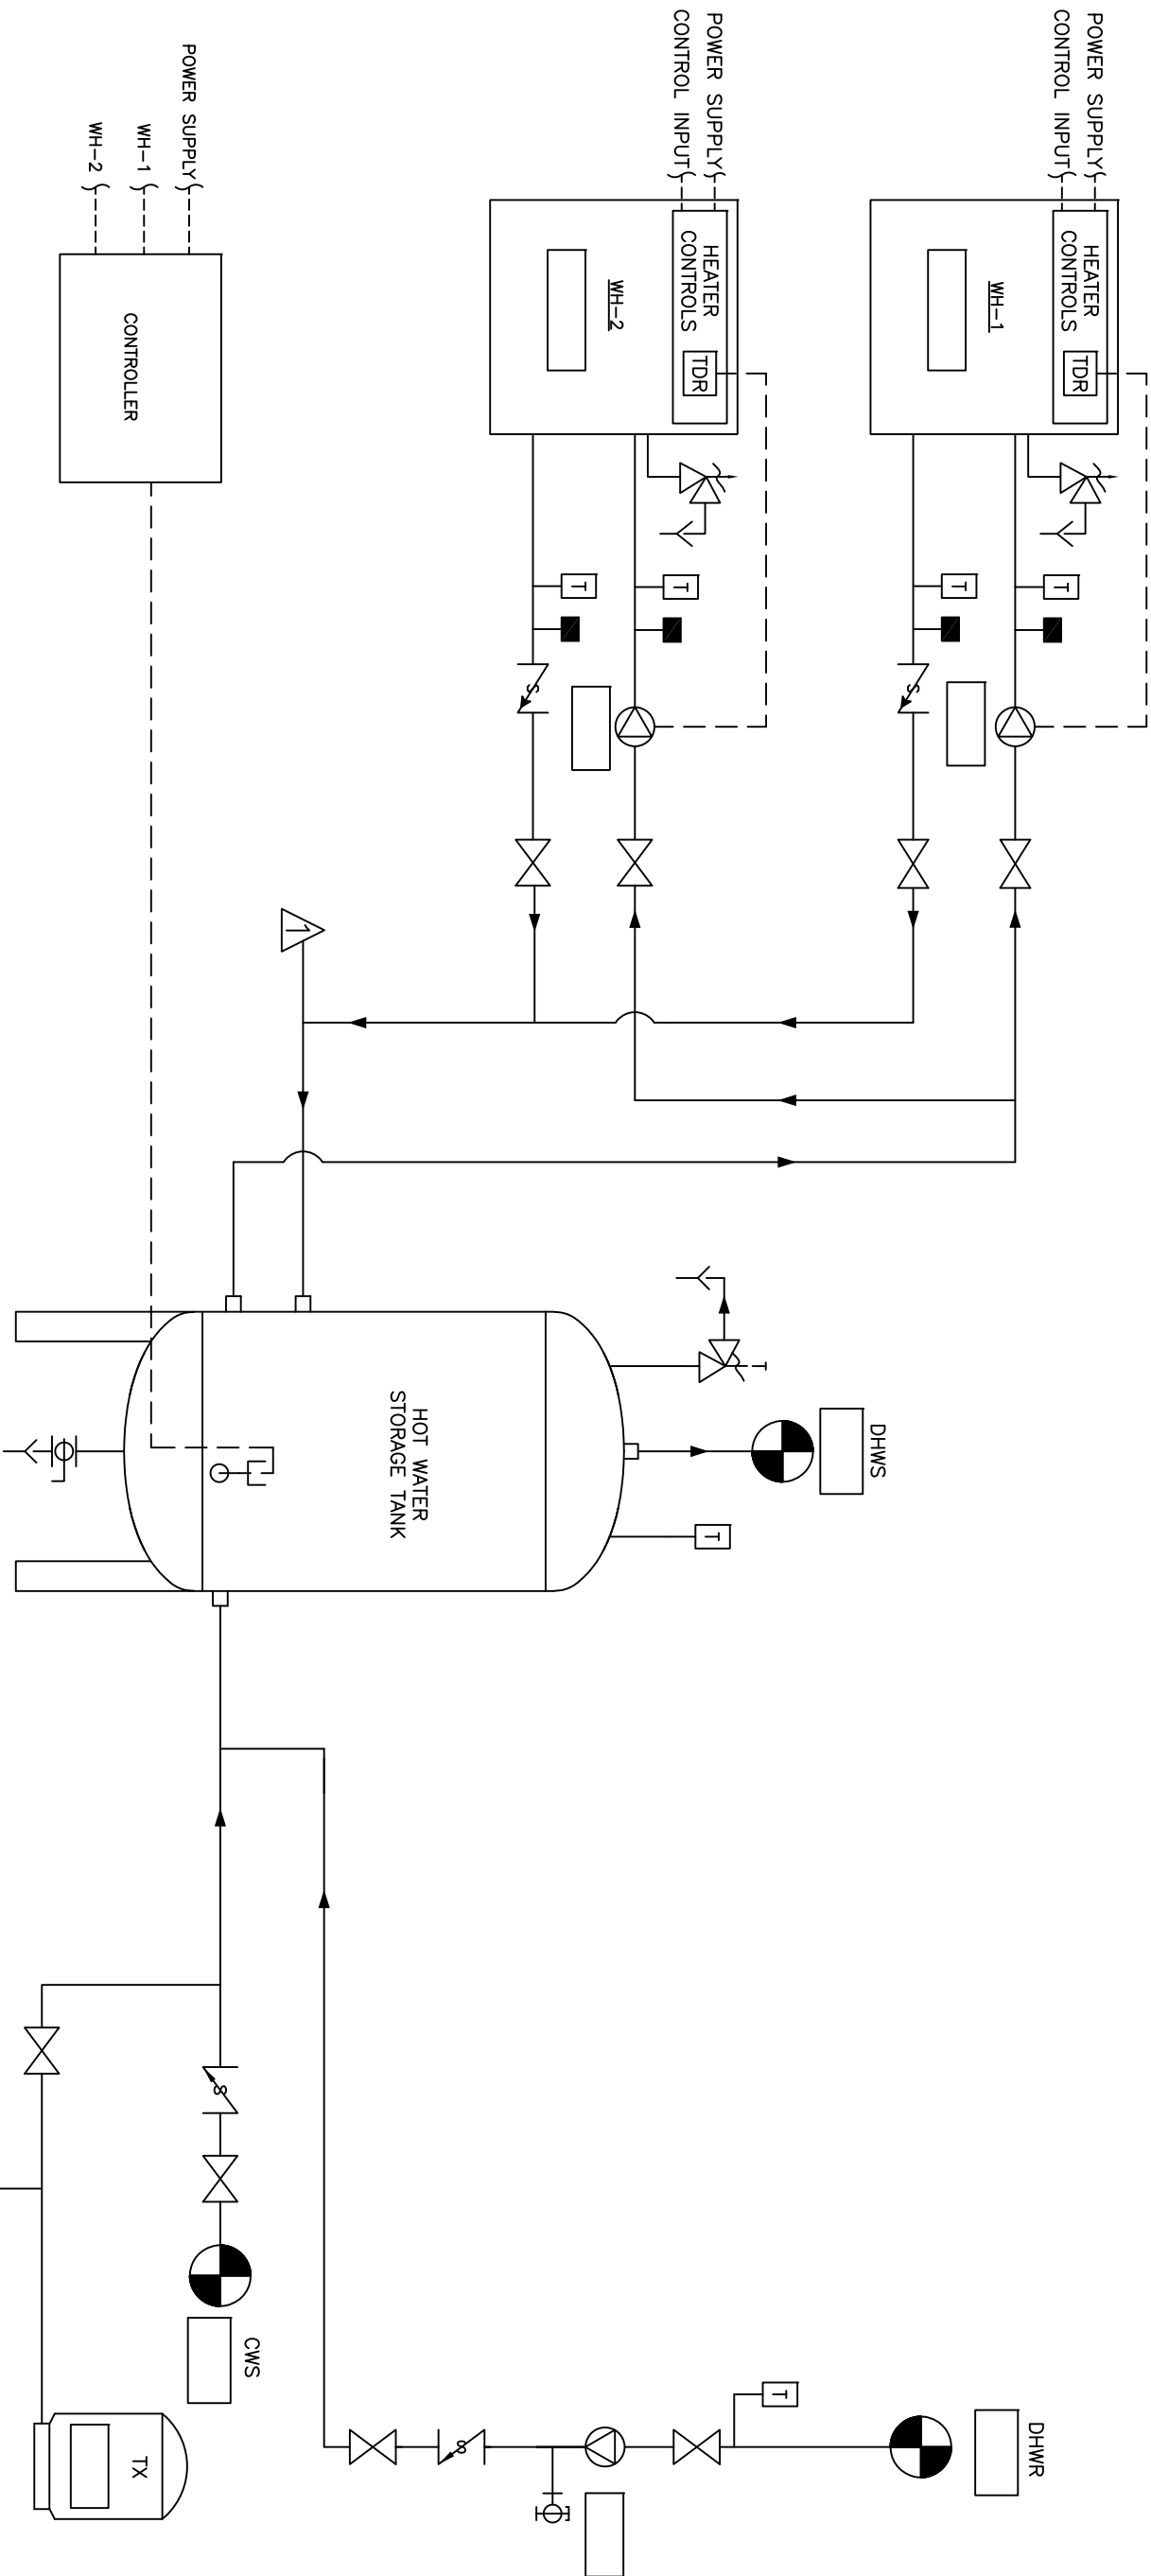

NOTES: THIS DRAWING SHOWS SUGGESTED PIPING CONFIGURATION.
CHECK WITH LOCAL CODES AND ORDINANCES FOR ADDITIONAL REQUIREMENTS.

					THIS DRAWING AND THE INFORMATION DEPICTED THEREIN IS THE PROPERTY OF CHC. NO PARTS OF THIS DRAWING OR COPIES ARE ISSUED IN STRICT CONFIDENCE AND SHALL NOT BE REPRODUCED OR COPIED, OR USED AS A BASIS FOR ANY OTHER DRAWING, INSTALLATION OR SALE OF PRODUCT, WITHOUT PRIOR WRITTEN PERMISSION OF CHC.									
					PROJECT NAME:									
					DRAWING TITLE:									
					DOMESTIC HOT WATER FOR 180-190 STORAGE SINGLE TEMP SYSTEM USING TWO SEaled COMBUSTION HEATERS AND VERTICAL STORAGE TANK. NO TEMPERATURE PROTECTION TO HEATERS									
					PROJECT LOCATION:									
					ENGINEER:									
					DRAWING No. D160-190-S2-200-1V-XX									
					TOLERANCES UNLESS OTHERWISE SPECIFIED:									
					DRAIN BY/DIE DK 14/06/09 CHECKED 5.00" ANGLE 5" SIZE D SCALE NTS									
					REV A									
REV	DESCRIPTION	BY	DATE											

CHC

CALIFORNIA • RENO
800.486.4858
WASHINGTON • OREGON
ALASKA • IDAHO • MONTANA
888.690.0090