


△ ALTERNATE CWS AND/OR DHWR LOCATION

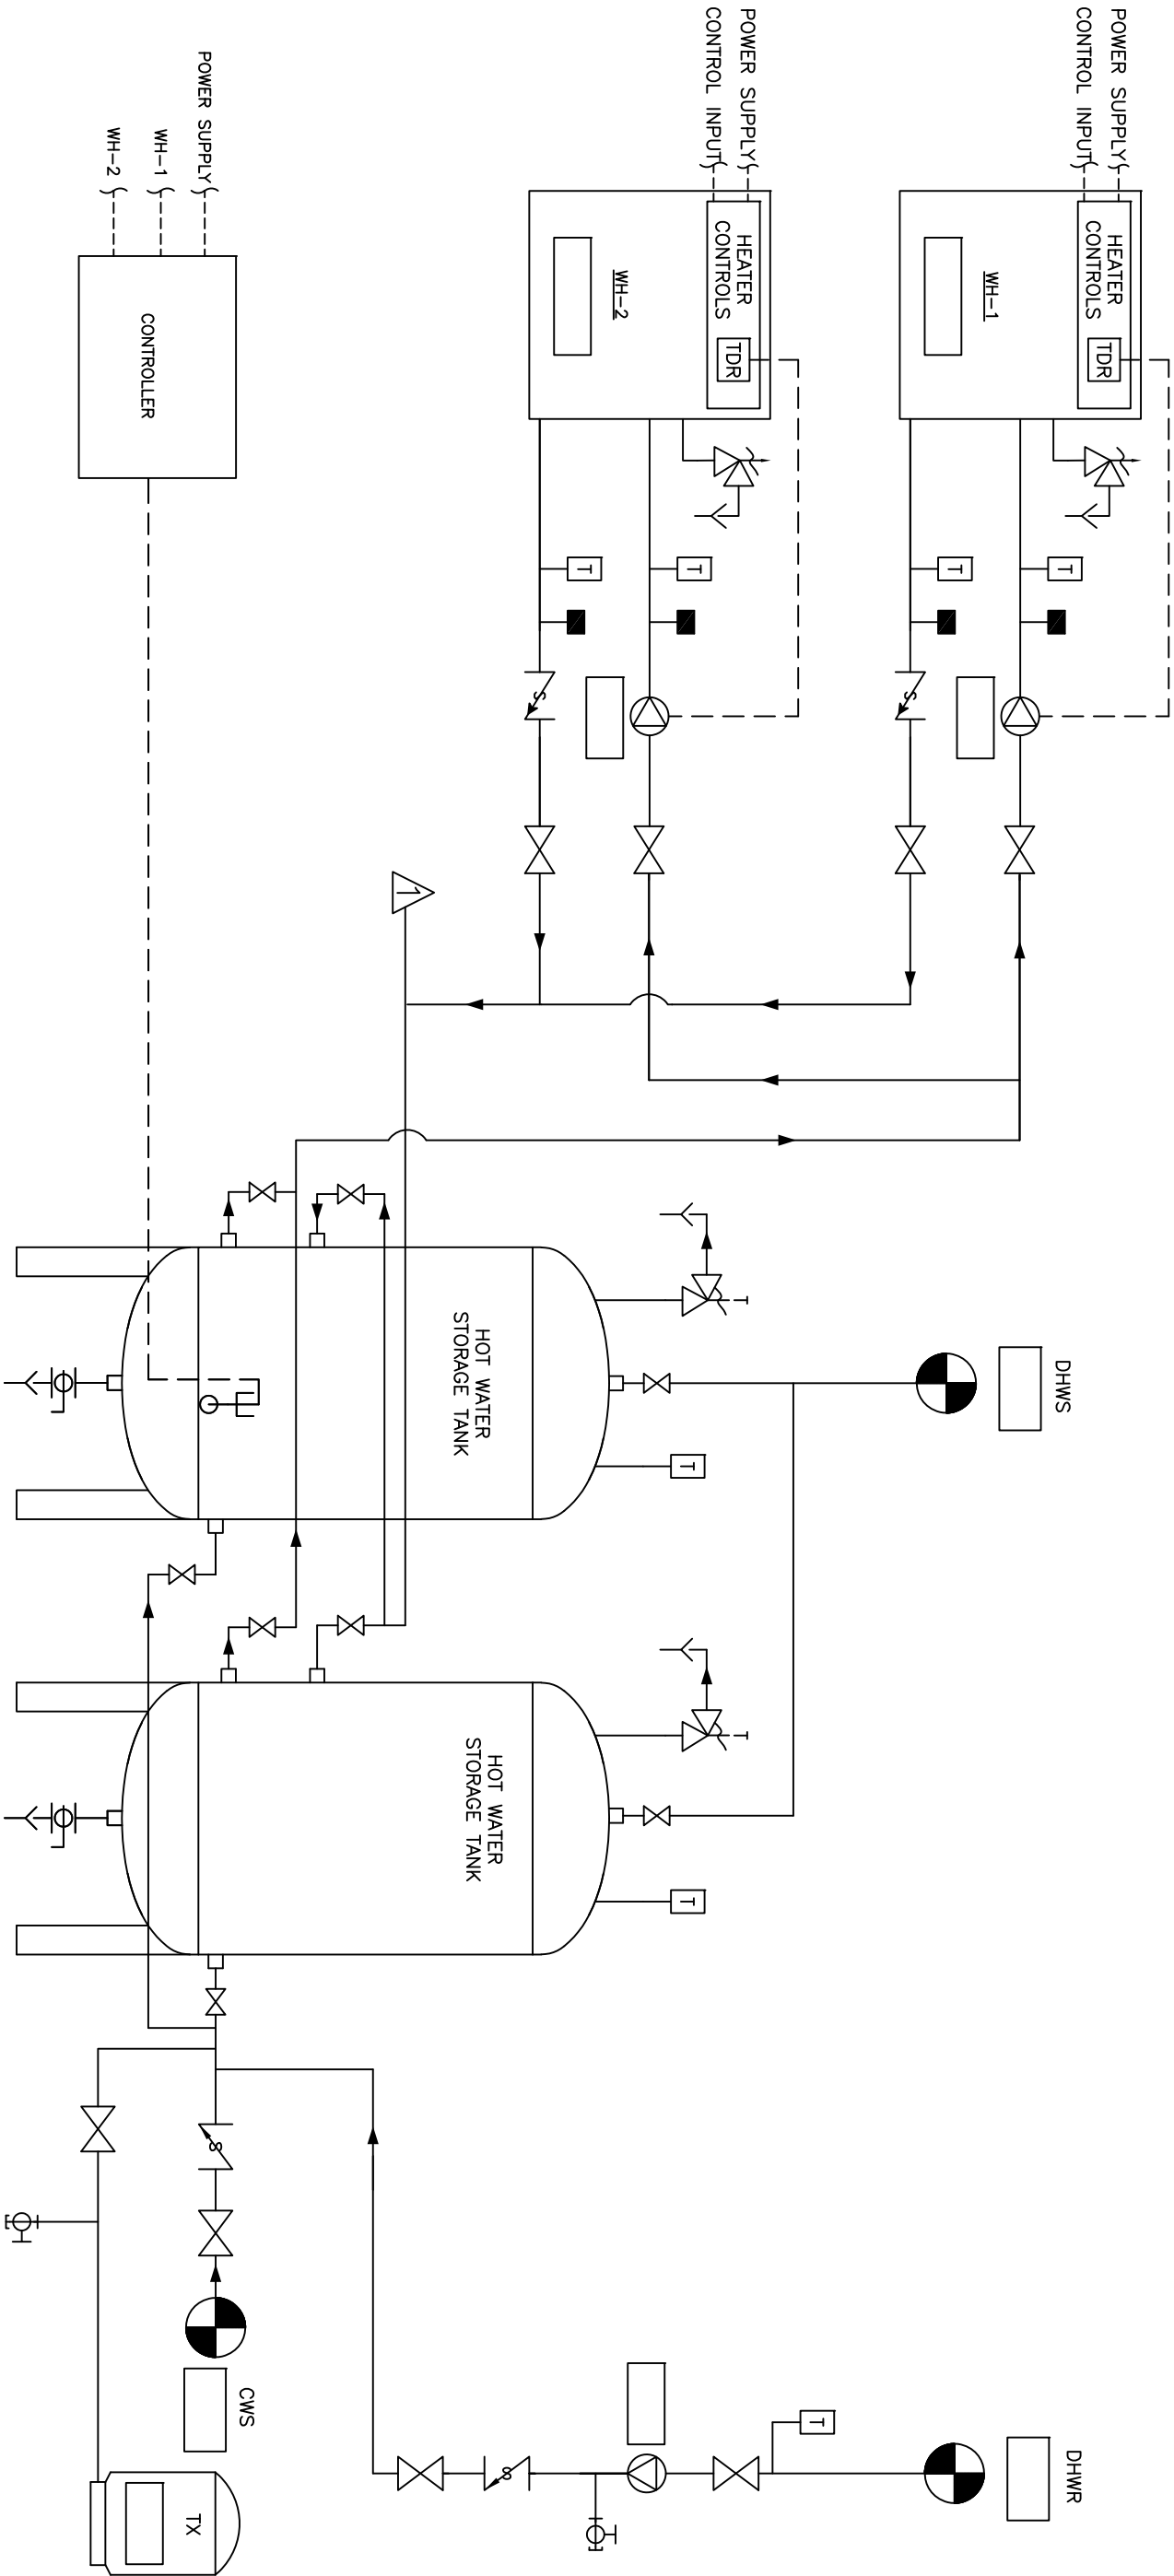

NOTES: THIS DRAWING SHOWS SUGGESTED PIPING CONFIGURATION.  
CHECK WITH LOCAL CODES AND ORDINANCES FOR ADDITIONAL REQUIREMENTS.

PROJECT NAME:		THIS DRAWING AND THE INFORMATION DEPICTED THEREIN IS THE PROPERTY OF FLOWNORM SYSTEMS, A DIVISION OF FLOWNORM SYSTEMS, INC. COPIES ARE ISSUED IN STRICT CONFIDENCE AND SHALL NOT BE REPRODUCED OR COPIED, OR USED AS THE BASIS FOR THE MANUFACTURING, INSTALLATION OR MAINTENANCE OF ANY EQUIPMENT WITHOUT PRIOR WRITTEN PERMISSION OF FLOWNORM SYSTEMS, INC.	
PROJECT LOCATION:		DRAWING TITLE: DOMESTIC HOT WATER FOR 160-190 STORAGE SINGLE TEMP SYSTEM USING TWO SEAMLESS COMBUSTION HEATERS AND TWO VERTICAL STORAGE TANKS. NO TEMPERATURE PROTECTION TO HEATERS	
ENGINEER:		DRAWING No. D160-190-S2-200-2V-XX	
CUSTOMER:		DRAWN BY/DATE: [ ] [ ]/06/09 CHECKED: [ ] APPROVED: [ ] SCALE: 500" 5' 0"	
REV		REV A	
DESCRIPTION		CALIFORNIA • RENO 800.486.4858 WASHINGTON • OREGON ALASKA • IDAHO • MONTANA 888.690.0090	
BY		DATE	
REV		DATE	

