


Recc all piping to be sized per ASHRAE F36.

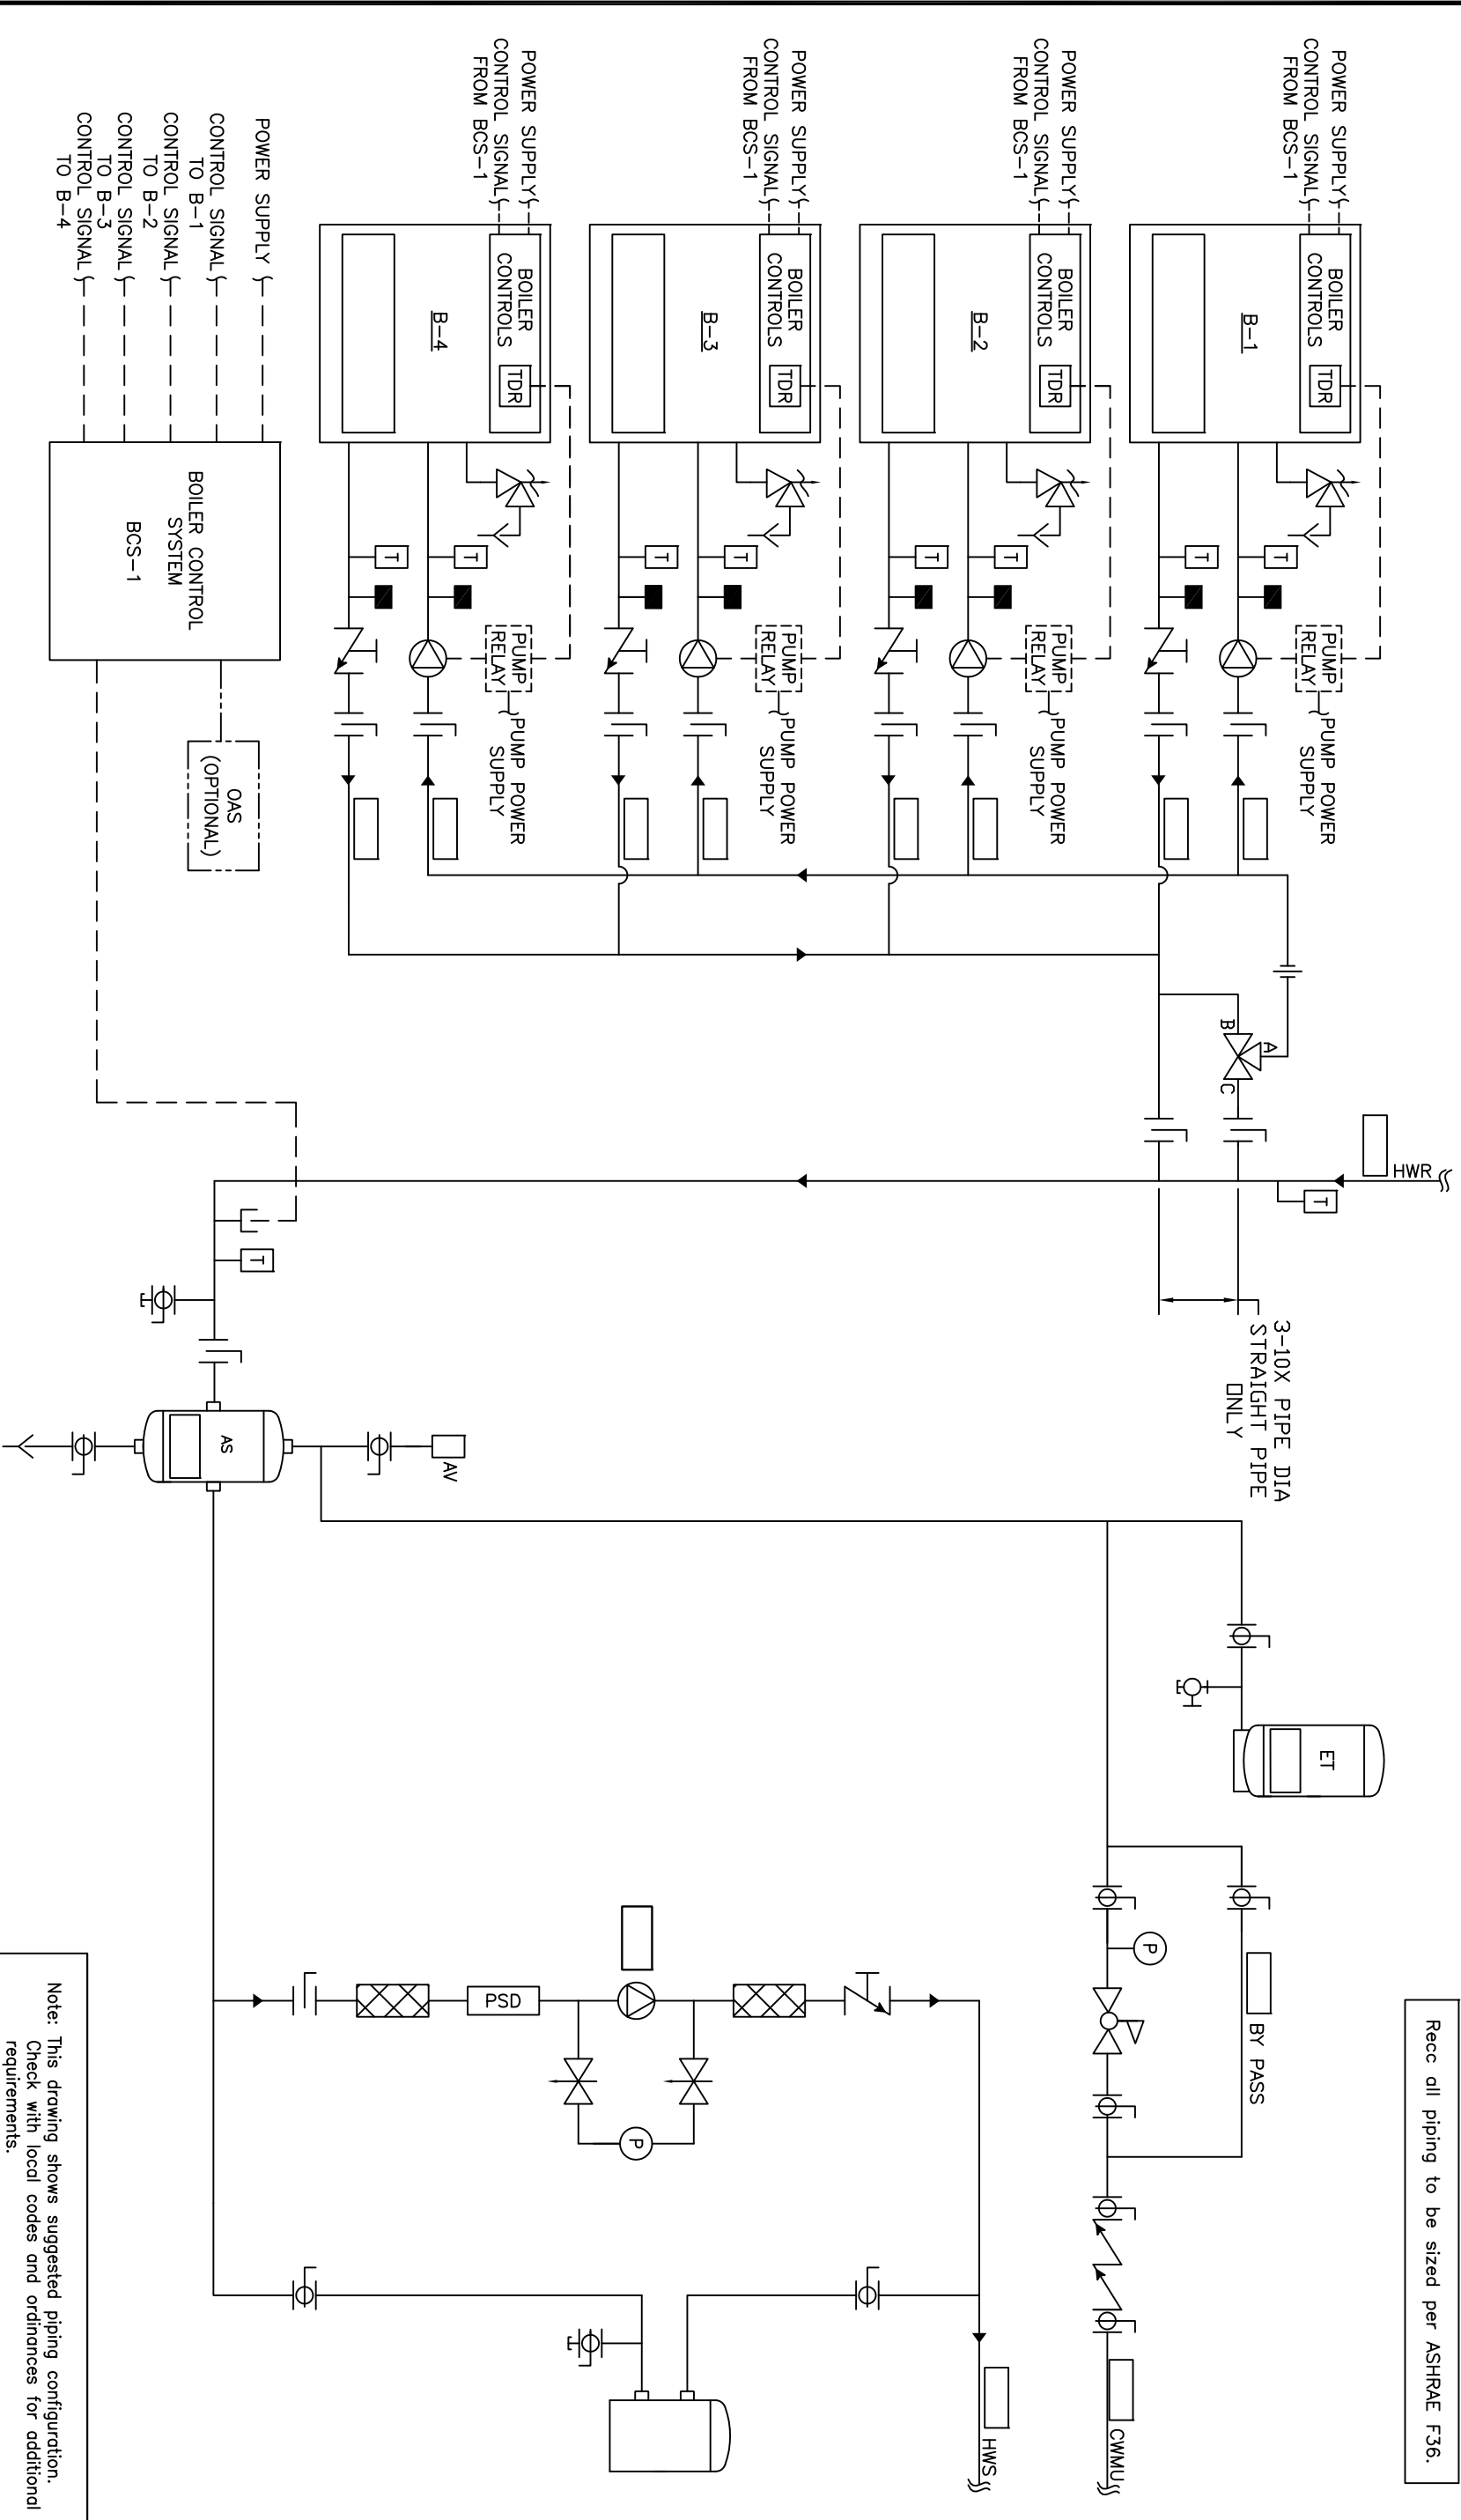

Note: This drawing shows suggested piping configuration. Check with local codes and ordinances for additional requirements.

					THIS DRAWING AND THE INFORMATION OR DERIVED THEREIN IS THE PROPERTY OF FLUORINEX SYSTEMS, A DIVISION OF FLUOR CORP. ALL RIGHTS RESERVED. COPIES ARE ISSUED IN STRICT CONFIDENCE AND SHALL NOT BE REPRODUCED OR COPIED, OR USED AS THE BASIS FOR THE MANUFACTURING, INSTALLATION OR SALE OF PRODUCT, WITHOUT PRIOR WRITTEN PERMISSION OF CHC.	</
--	--	----