


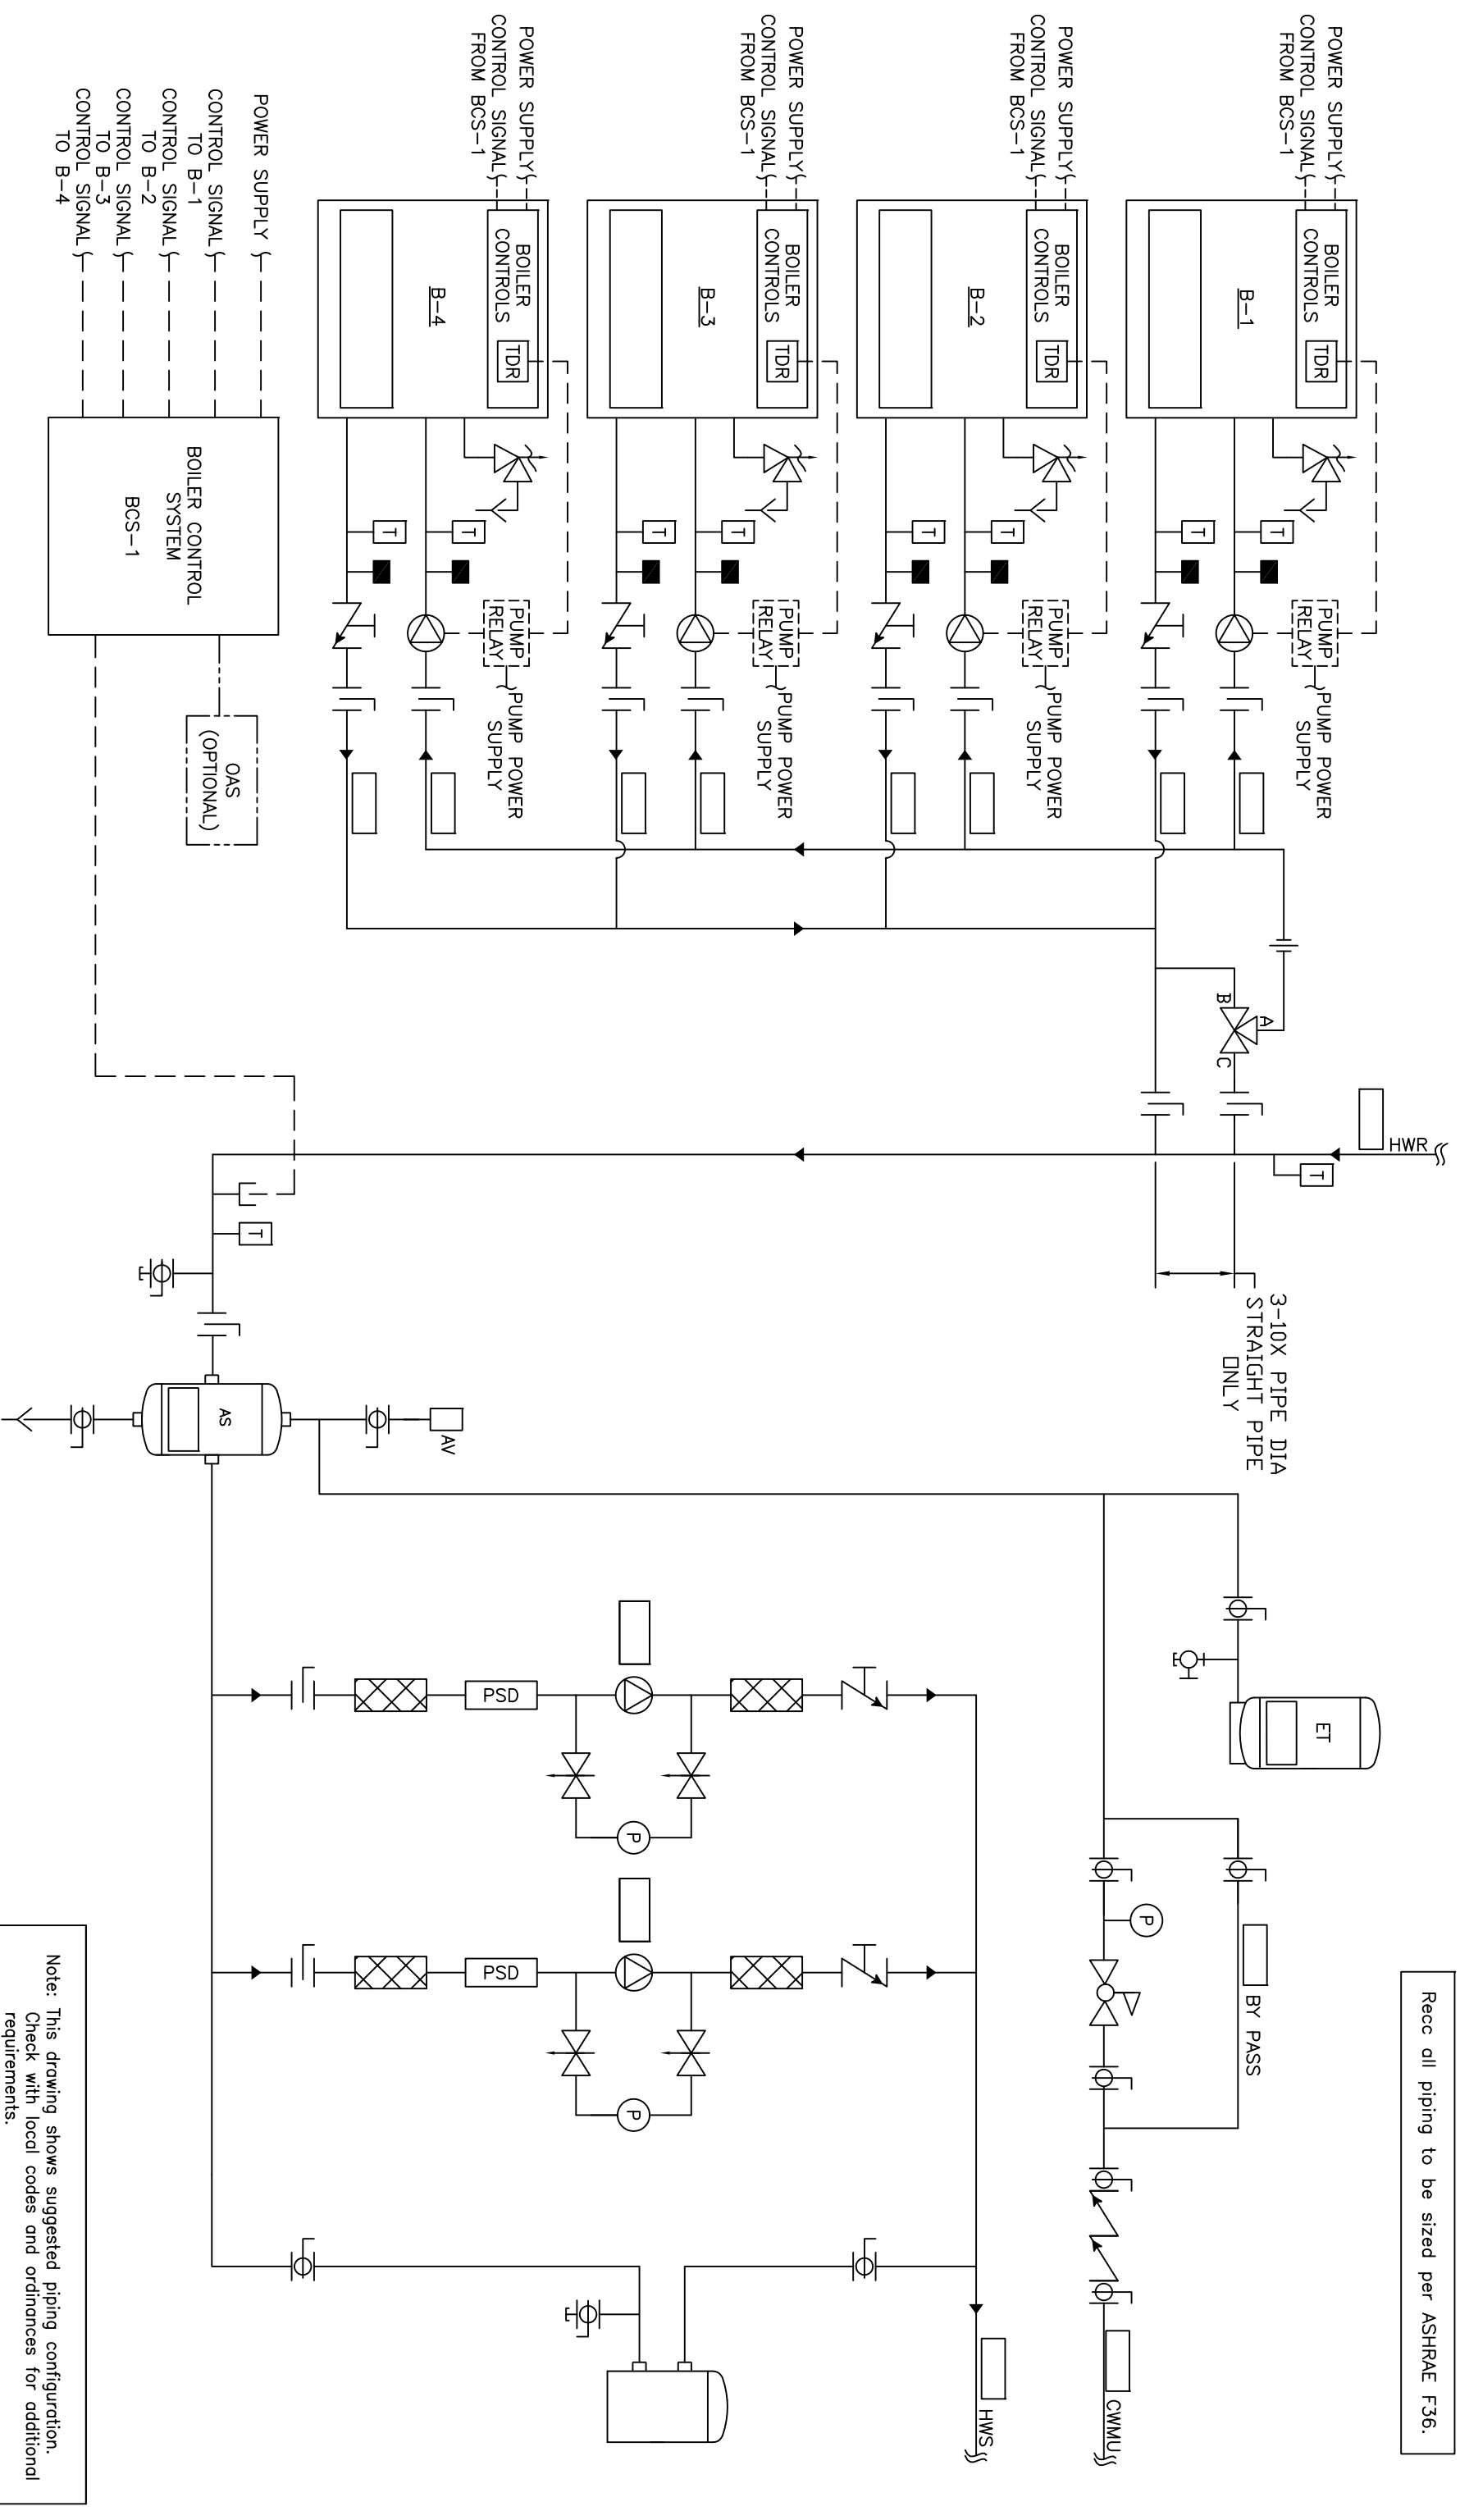

Note: This drawing shows suggested piping configuration. Check with local codes and ordinances for additional requirements.