


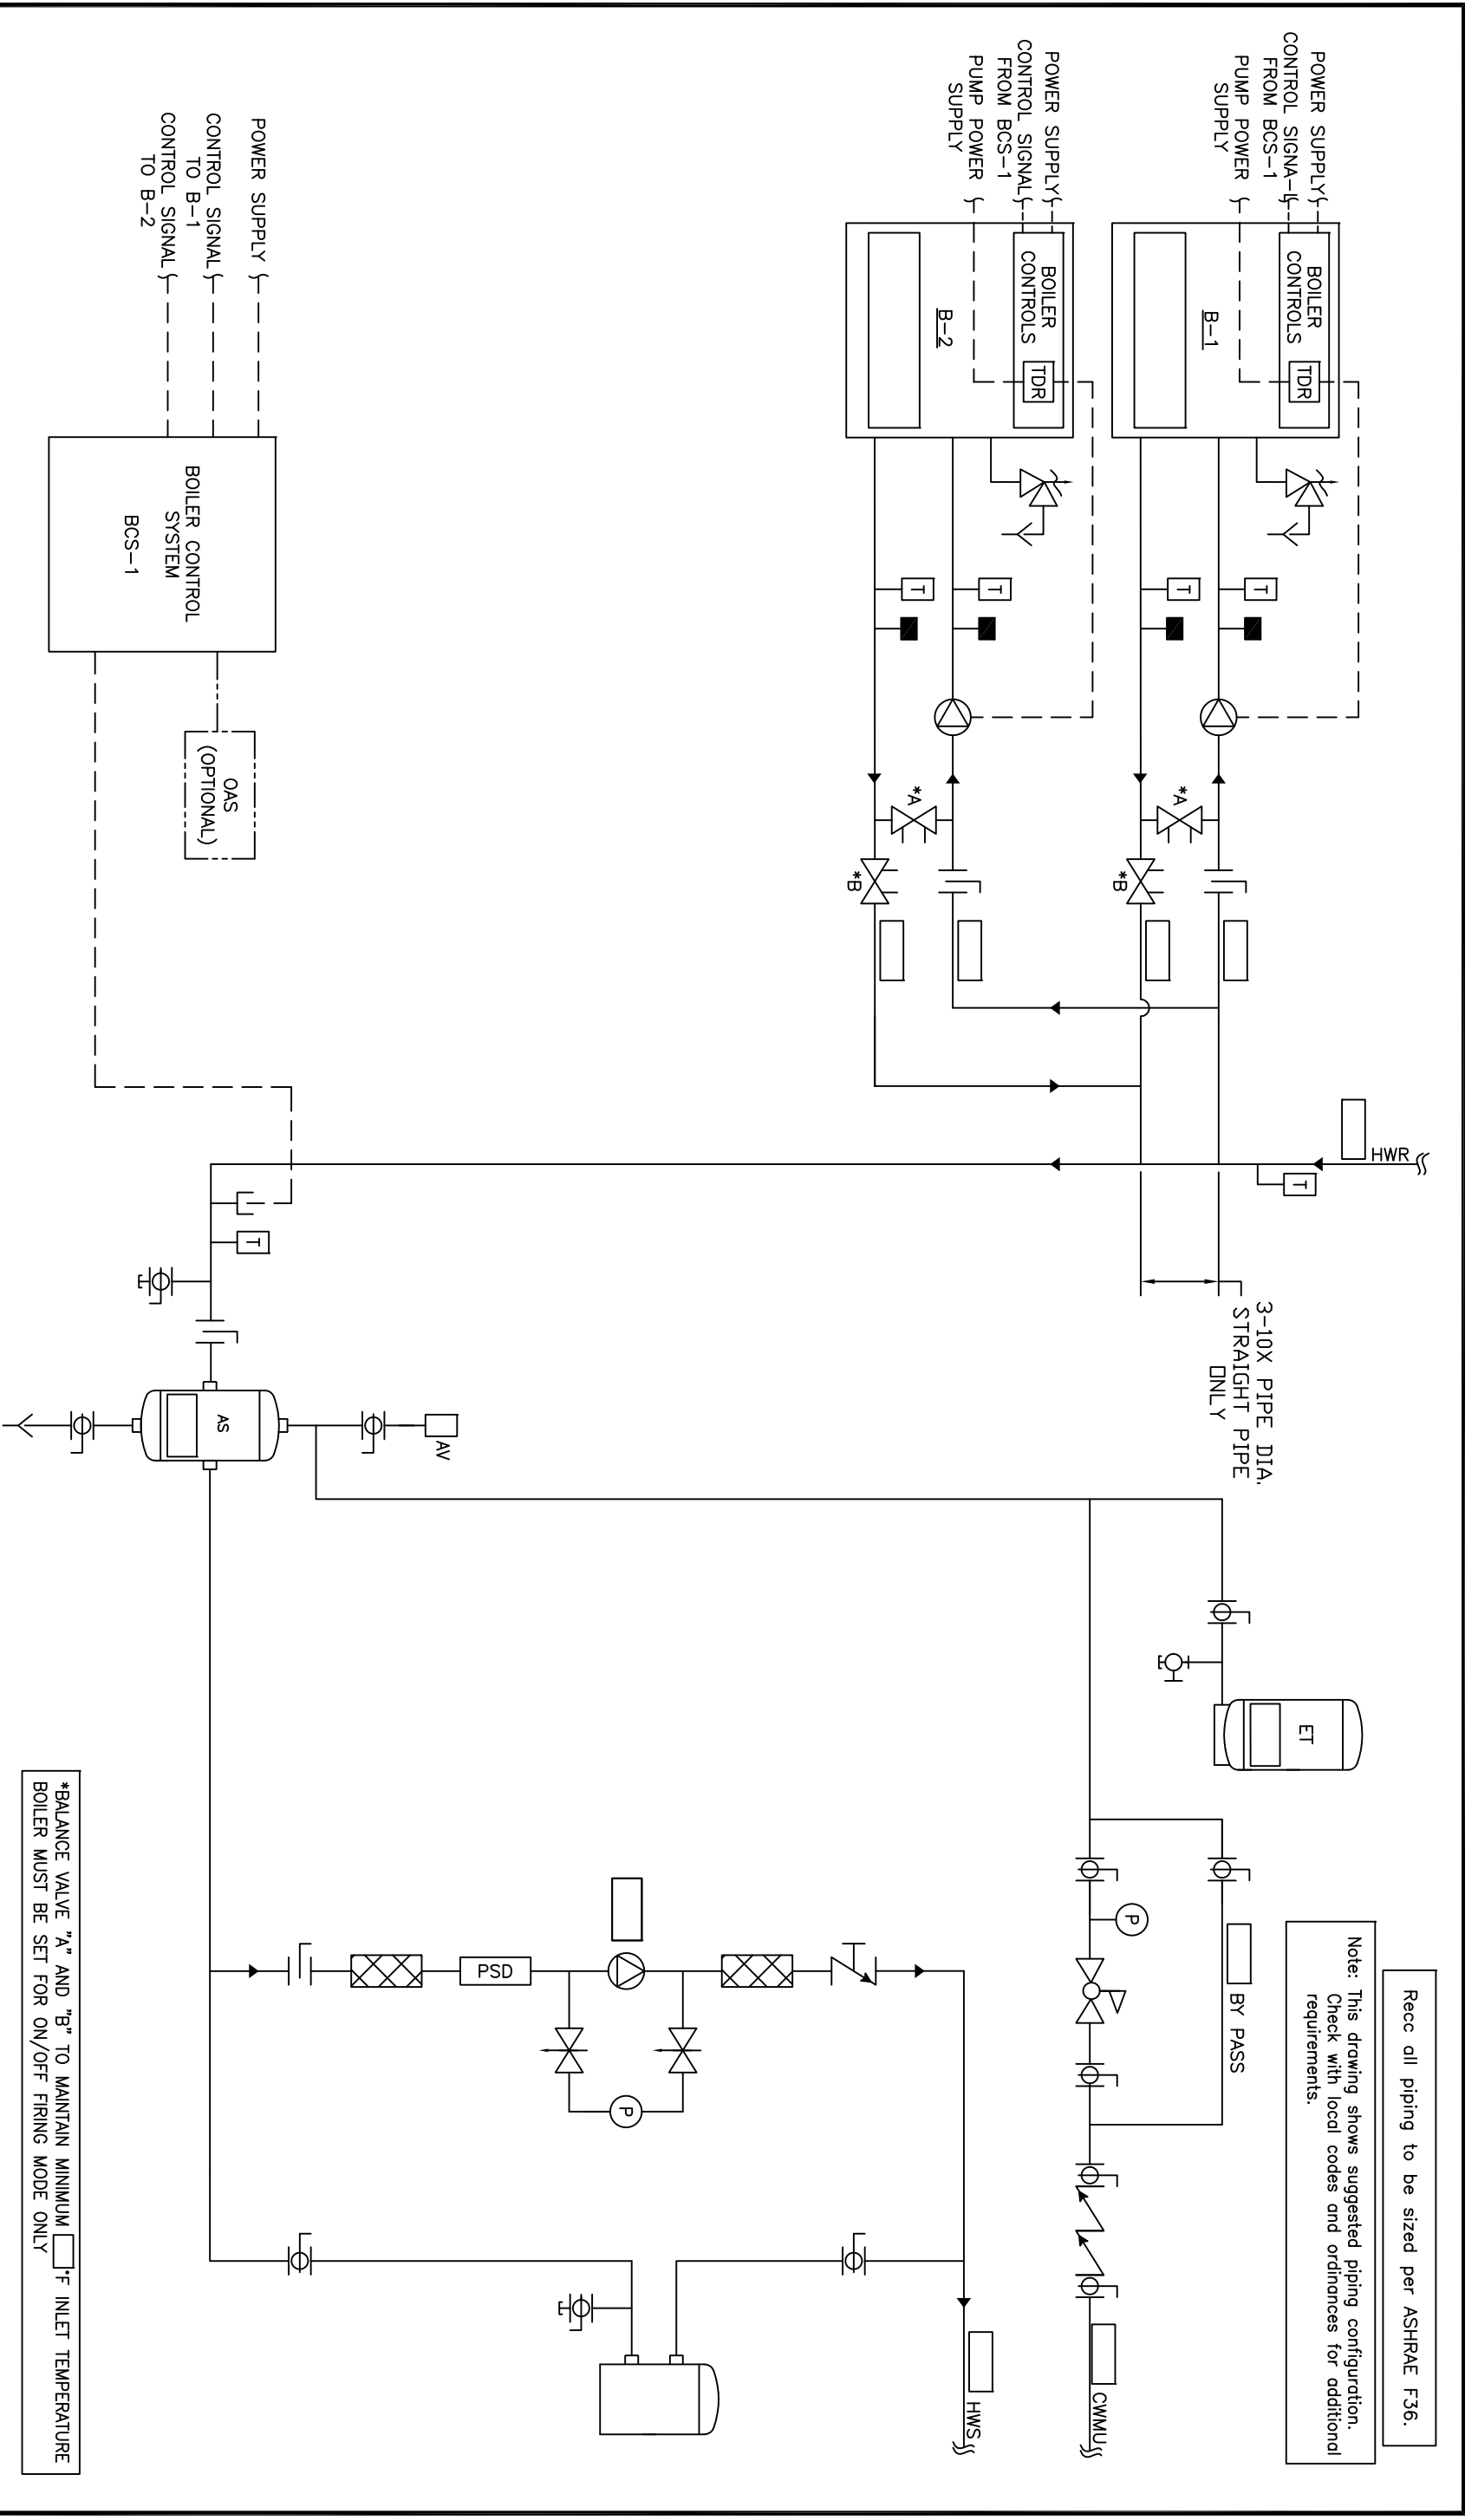

			THIS DRAWING AND THE INFORMATION DEPICTED THEREIN IS THE PROPERTY OF CHC, CALIFORNIA HYDRAONICS CORP. COPIES ARE ISSUED IN STRICT CONFIDENCE AND ARE NOT TO BE REPRODUCED OR COPIED OR USED AS THE BASIS FOR THE MANUFACTURING, INSTALLATION OR SALE OF PRODUCT WITHOUT PRIOR WRITTEN PERMISSION OF CHC.			PROJECT NAME:			DRAWING TITLE:		
						PROJECT LOCATION:			HYDRAONIC PRIMARY/SECONDARY - 2 SEALED COMBUSTION BOILERS WITH SEPARATE PRIMARY PUMP POWER, CIRCUIT SETTER PROTECTION, WITH SYSTEM PUMP		
						ENGINEER:			DRAWING No. H-PS-201-2CS-1		
						CUSTOMER:			TOLERANCES UNLESS OTHERWISE SPECIFIED: DEC. 500" ANGLE 5° SIZE 0 SCALE NTS		
REV	DESCRIPTION		BY	DATE							
A	RELEASED		RSG	05/28/08					REV A		