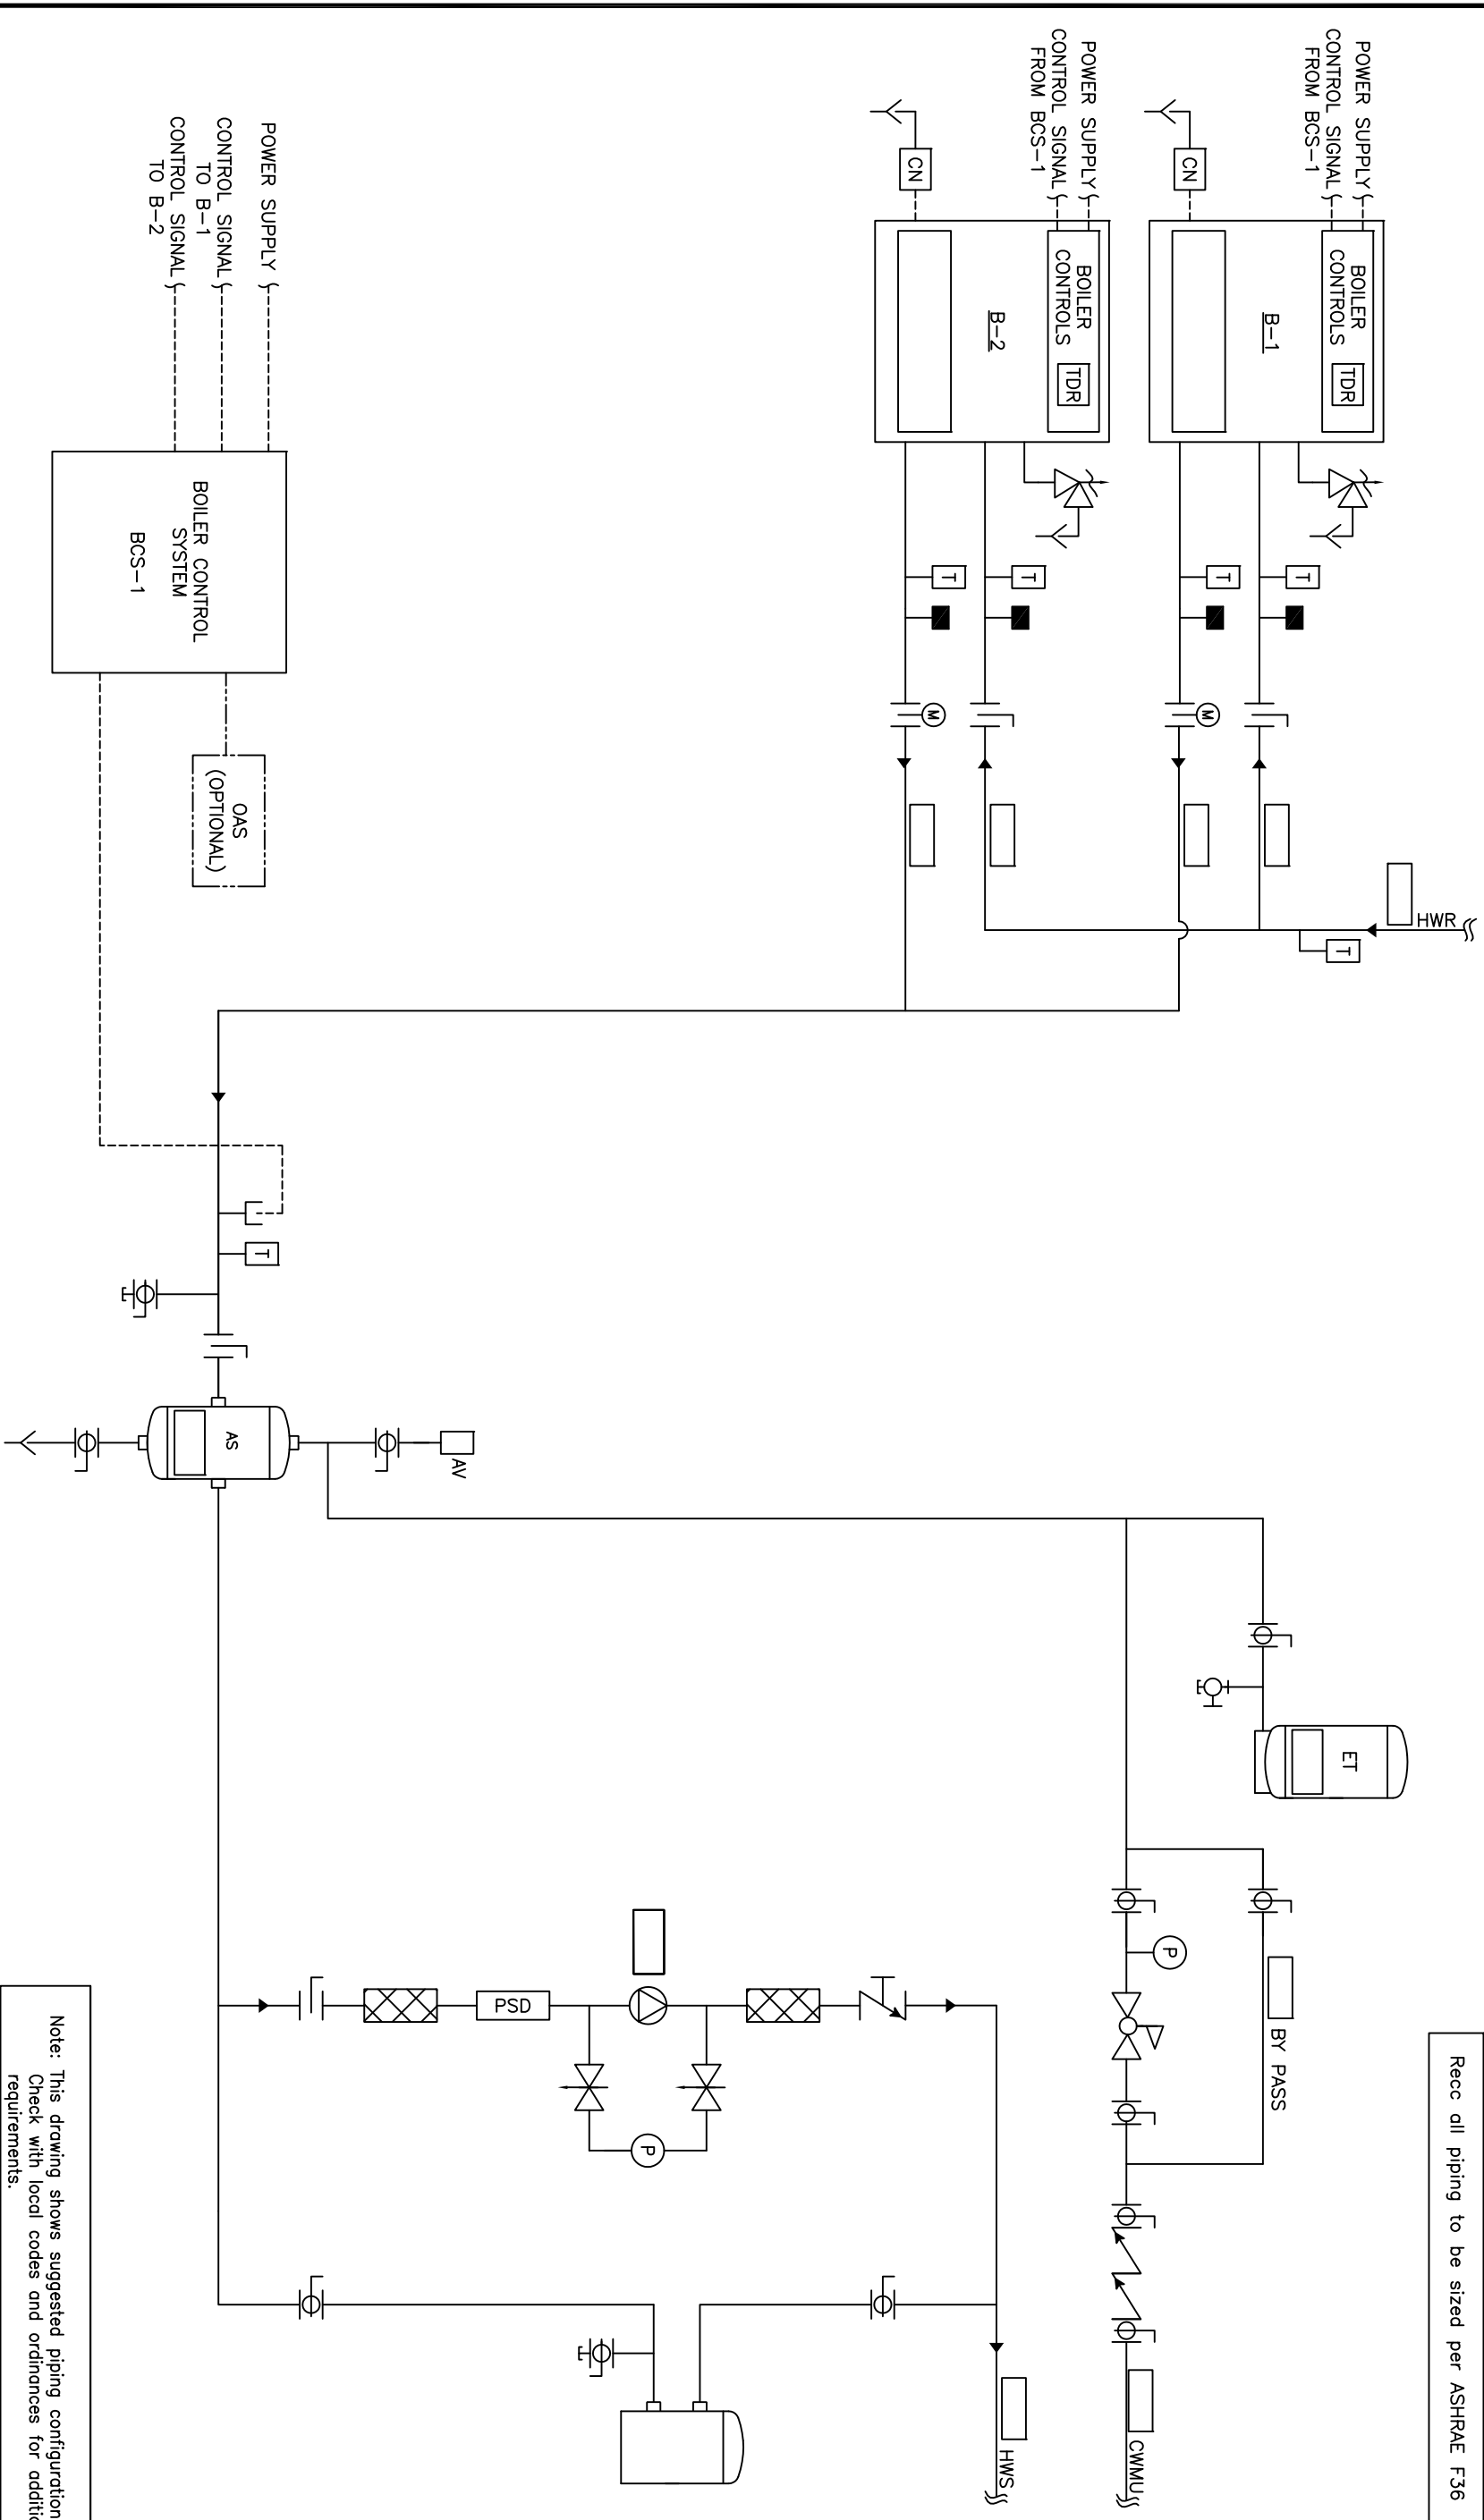


Recc all piping to be sized per ASHRAE F36

[illegible]