


Recc all piping to be sized per ASHRAE F36

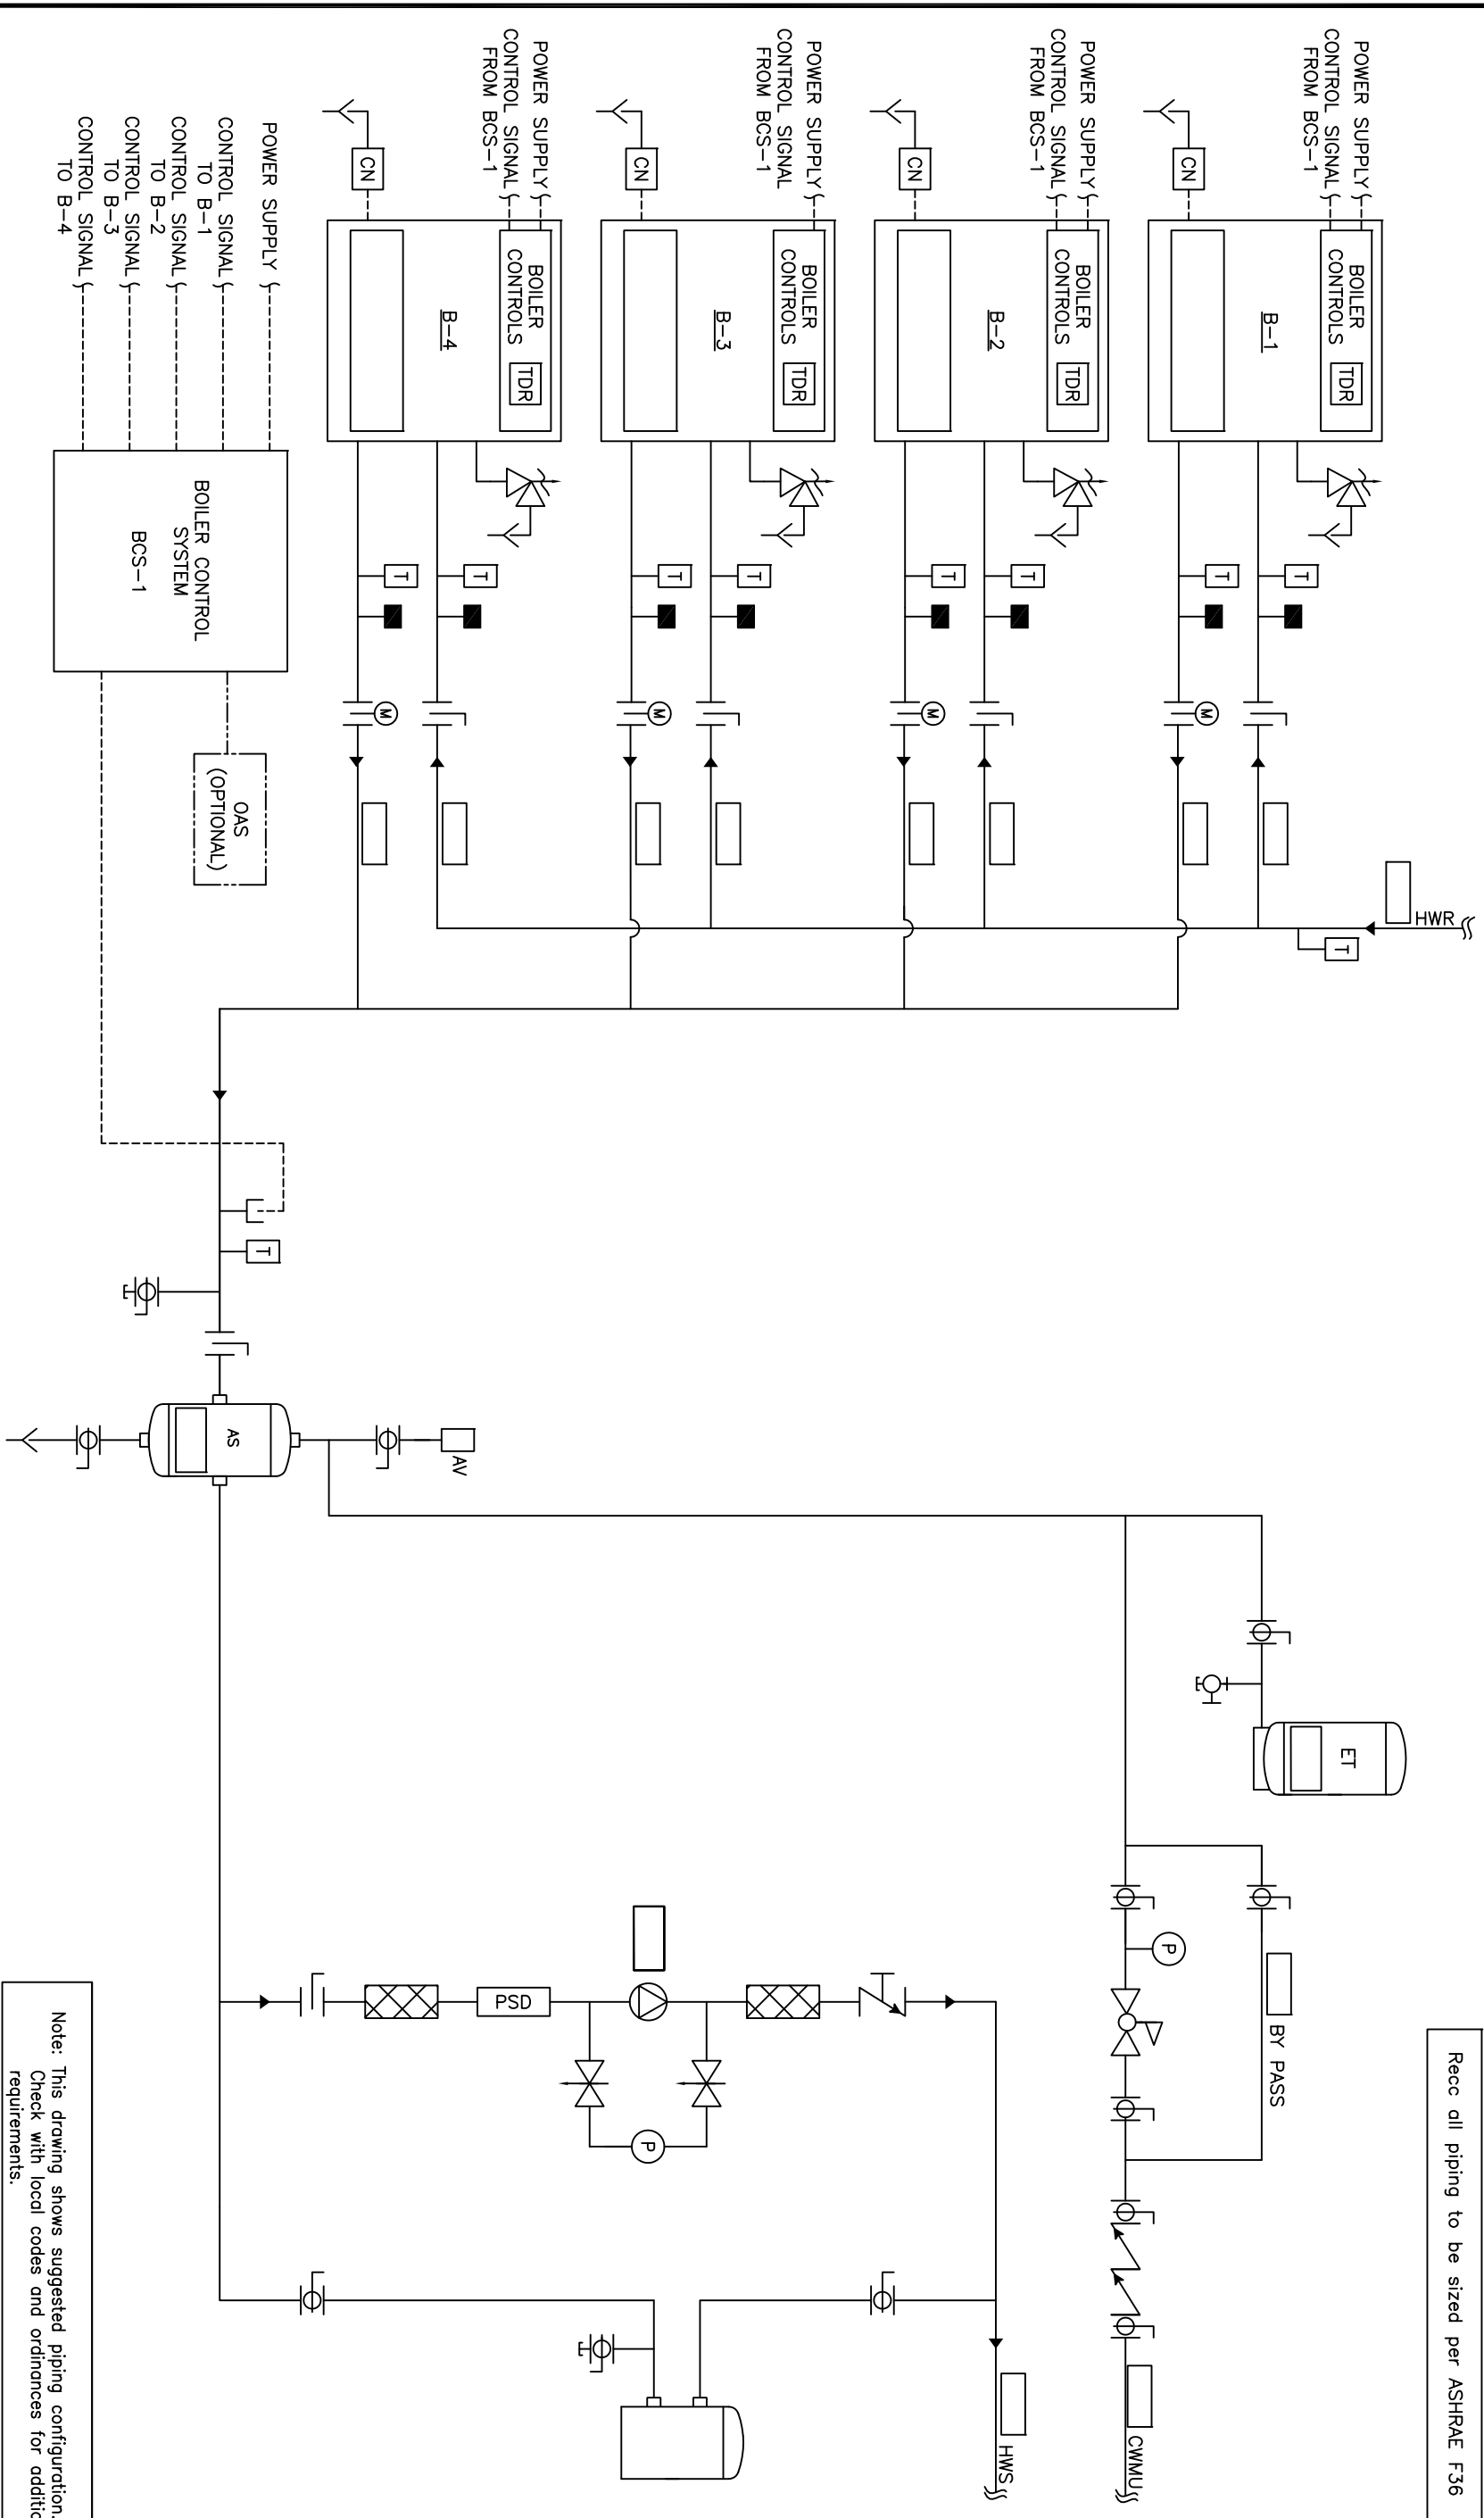

Note: This drawing shows suggested piping configuration.
Check with local codes and ordinances for additional requirements.

	</
--	--	----