


1 ALTERNATE CWS AND/OR DHWR LOCATION

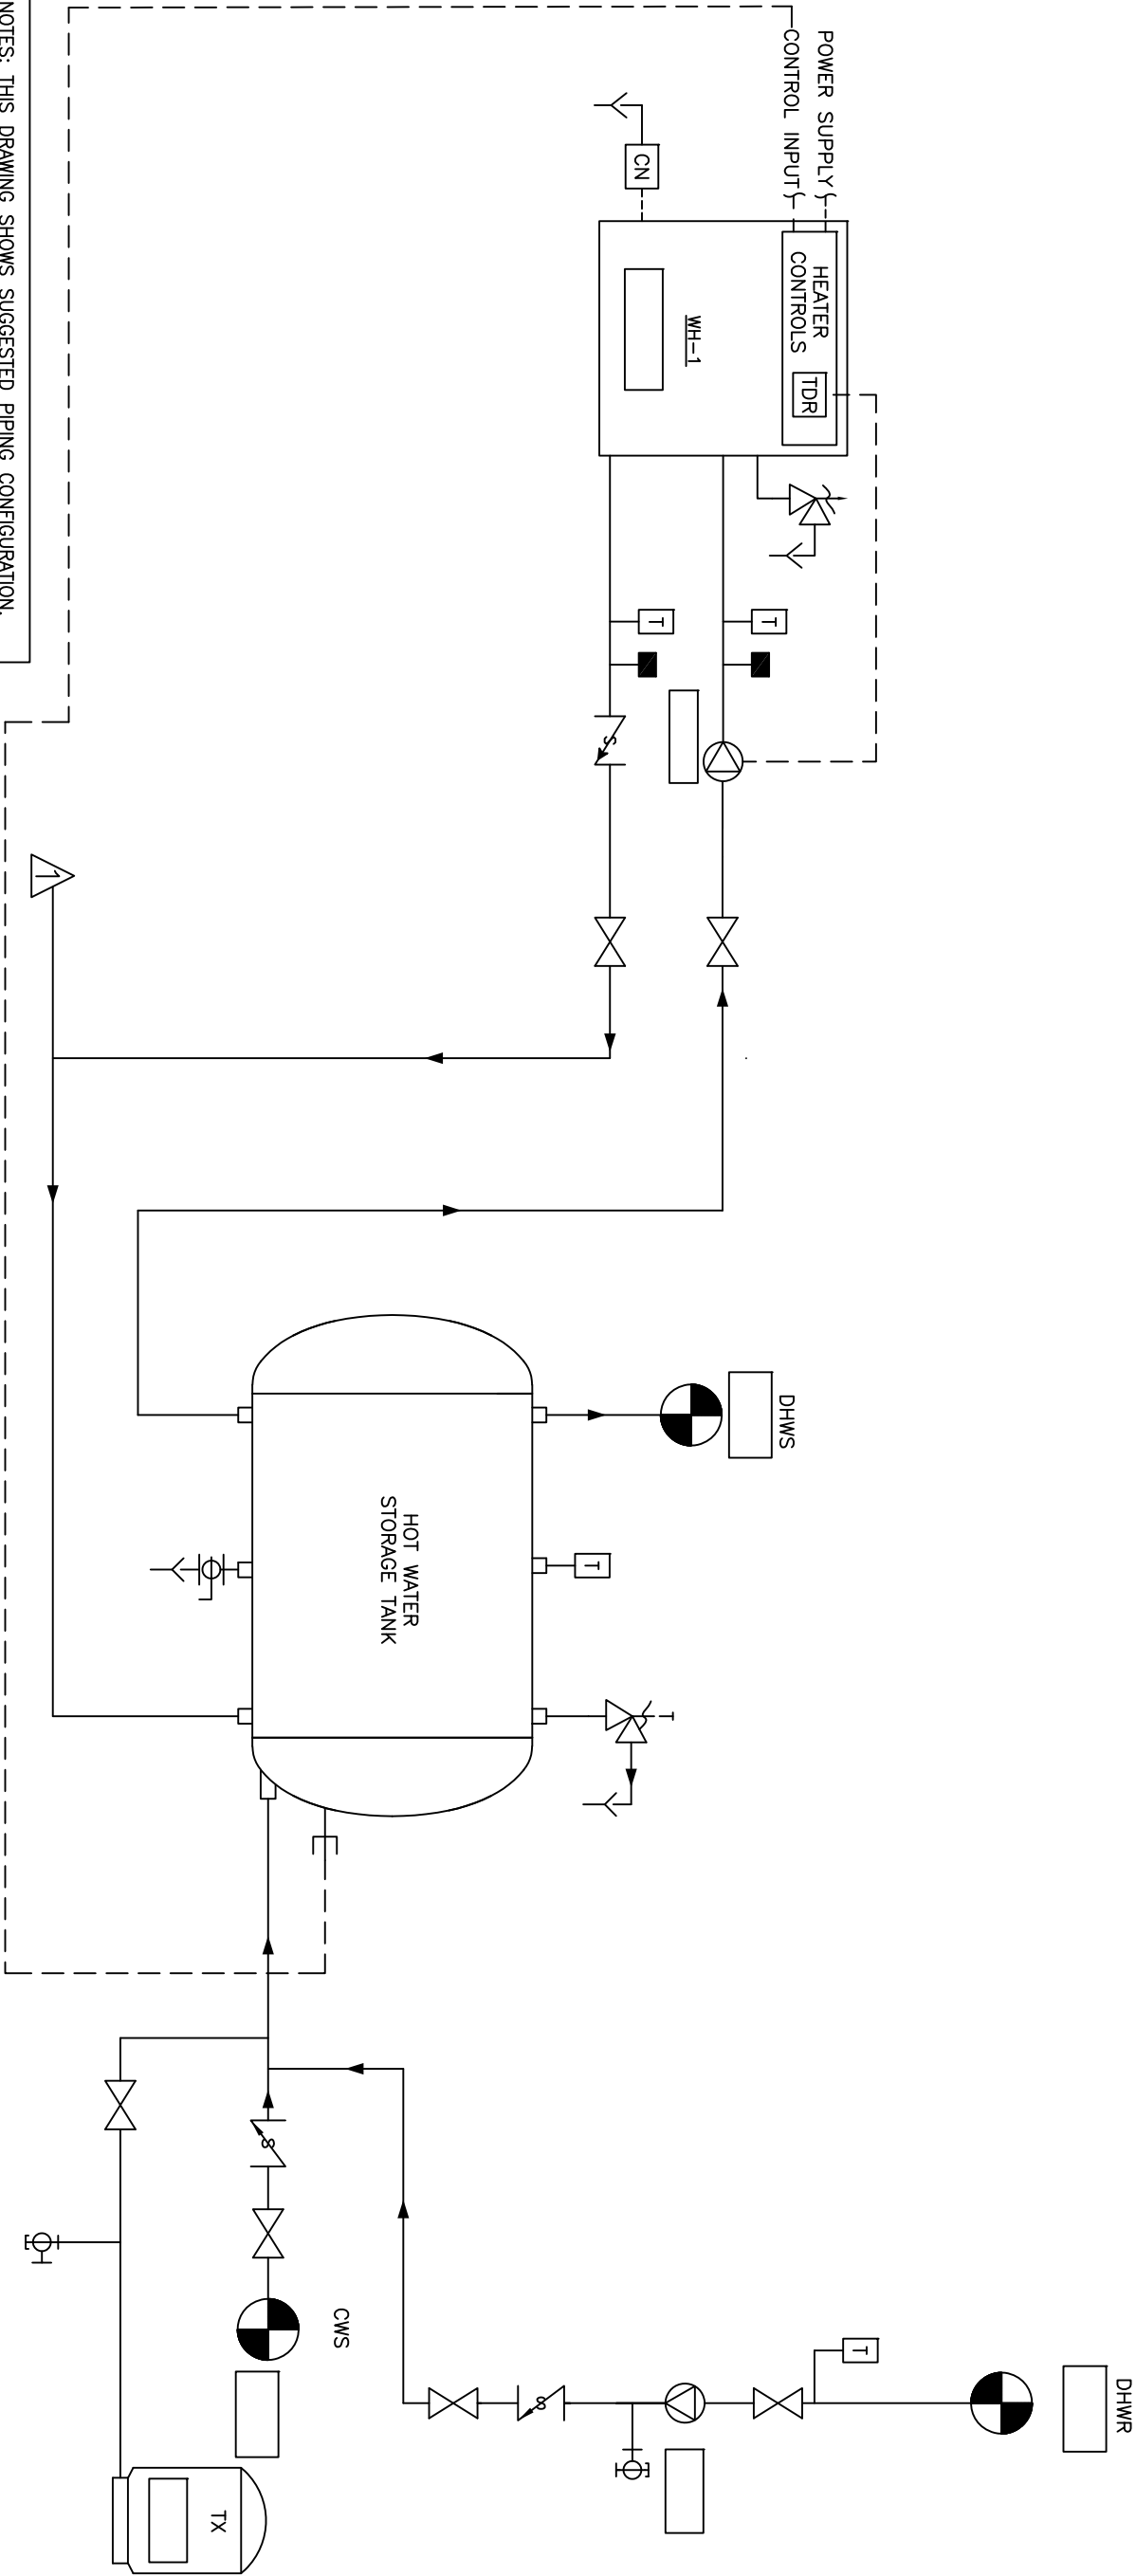

NOTES: THIS DRAWING SHOWS SUGGESTED PIPING CONFIGURATION.
CHECK WITH LOCAL CODES AND ORDINANCES FOR ADDITIONAL
REQUIREMENTS.

PROJECT NAME:		DRAWING TITLE:	
PROJECT LOCATION:		DOMESTIC HOT WATER FOR 160-190 STORAGE SINGLE TEMP SYSTEM USING ONE ELECTRIC HEATER AND ONE HORIZONTAL STORAGE TANK BUILT IN TEMPERATURE PROTECTION TO HEATER	
ENGINEER:		DRAWING No. D160-190-S1-400-1H-BI	
CUSTOMER:		REV A	
BY		DATE	
DESCRIPTION		THIS DRAWING AND THE INFORMATION DEPICTED THEREIN IS THE PROPERTY OF FLUOR CORP. A DIVISION OF FLUOR CORPORATION. NO PARTS HEREOF ARE TO BE REPRODUCED OR TRANSMITTED IN ANY FORM OR BY ANY MEANS, ELECTRONIC OR MECHANICAL, INCLUDING PHOTOCOPYING, RECORDING, OR BY ANY INFORMATION STORAGE AND RETRIEVAL SYSTEM, WITHOUT PRIOR WRITTEN PERMISSION OF FLUOR CORP.	



CALIFORNIA • RENO
800.486.4858
WASHINGTON • OREGON
ALASKA • IDAHO • MONTANA
888.690.0090