


1 ALTERNATE CWS AND/OR DHWR LOCATION

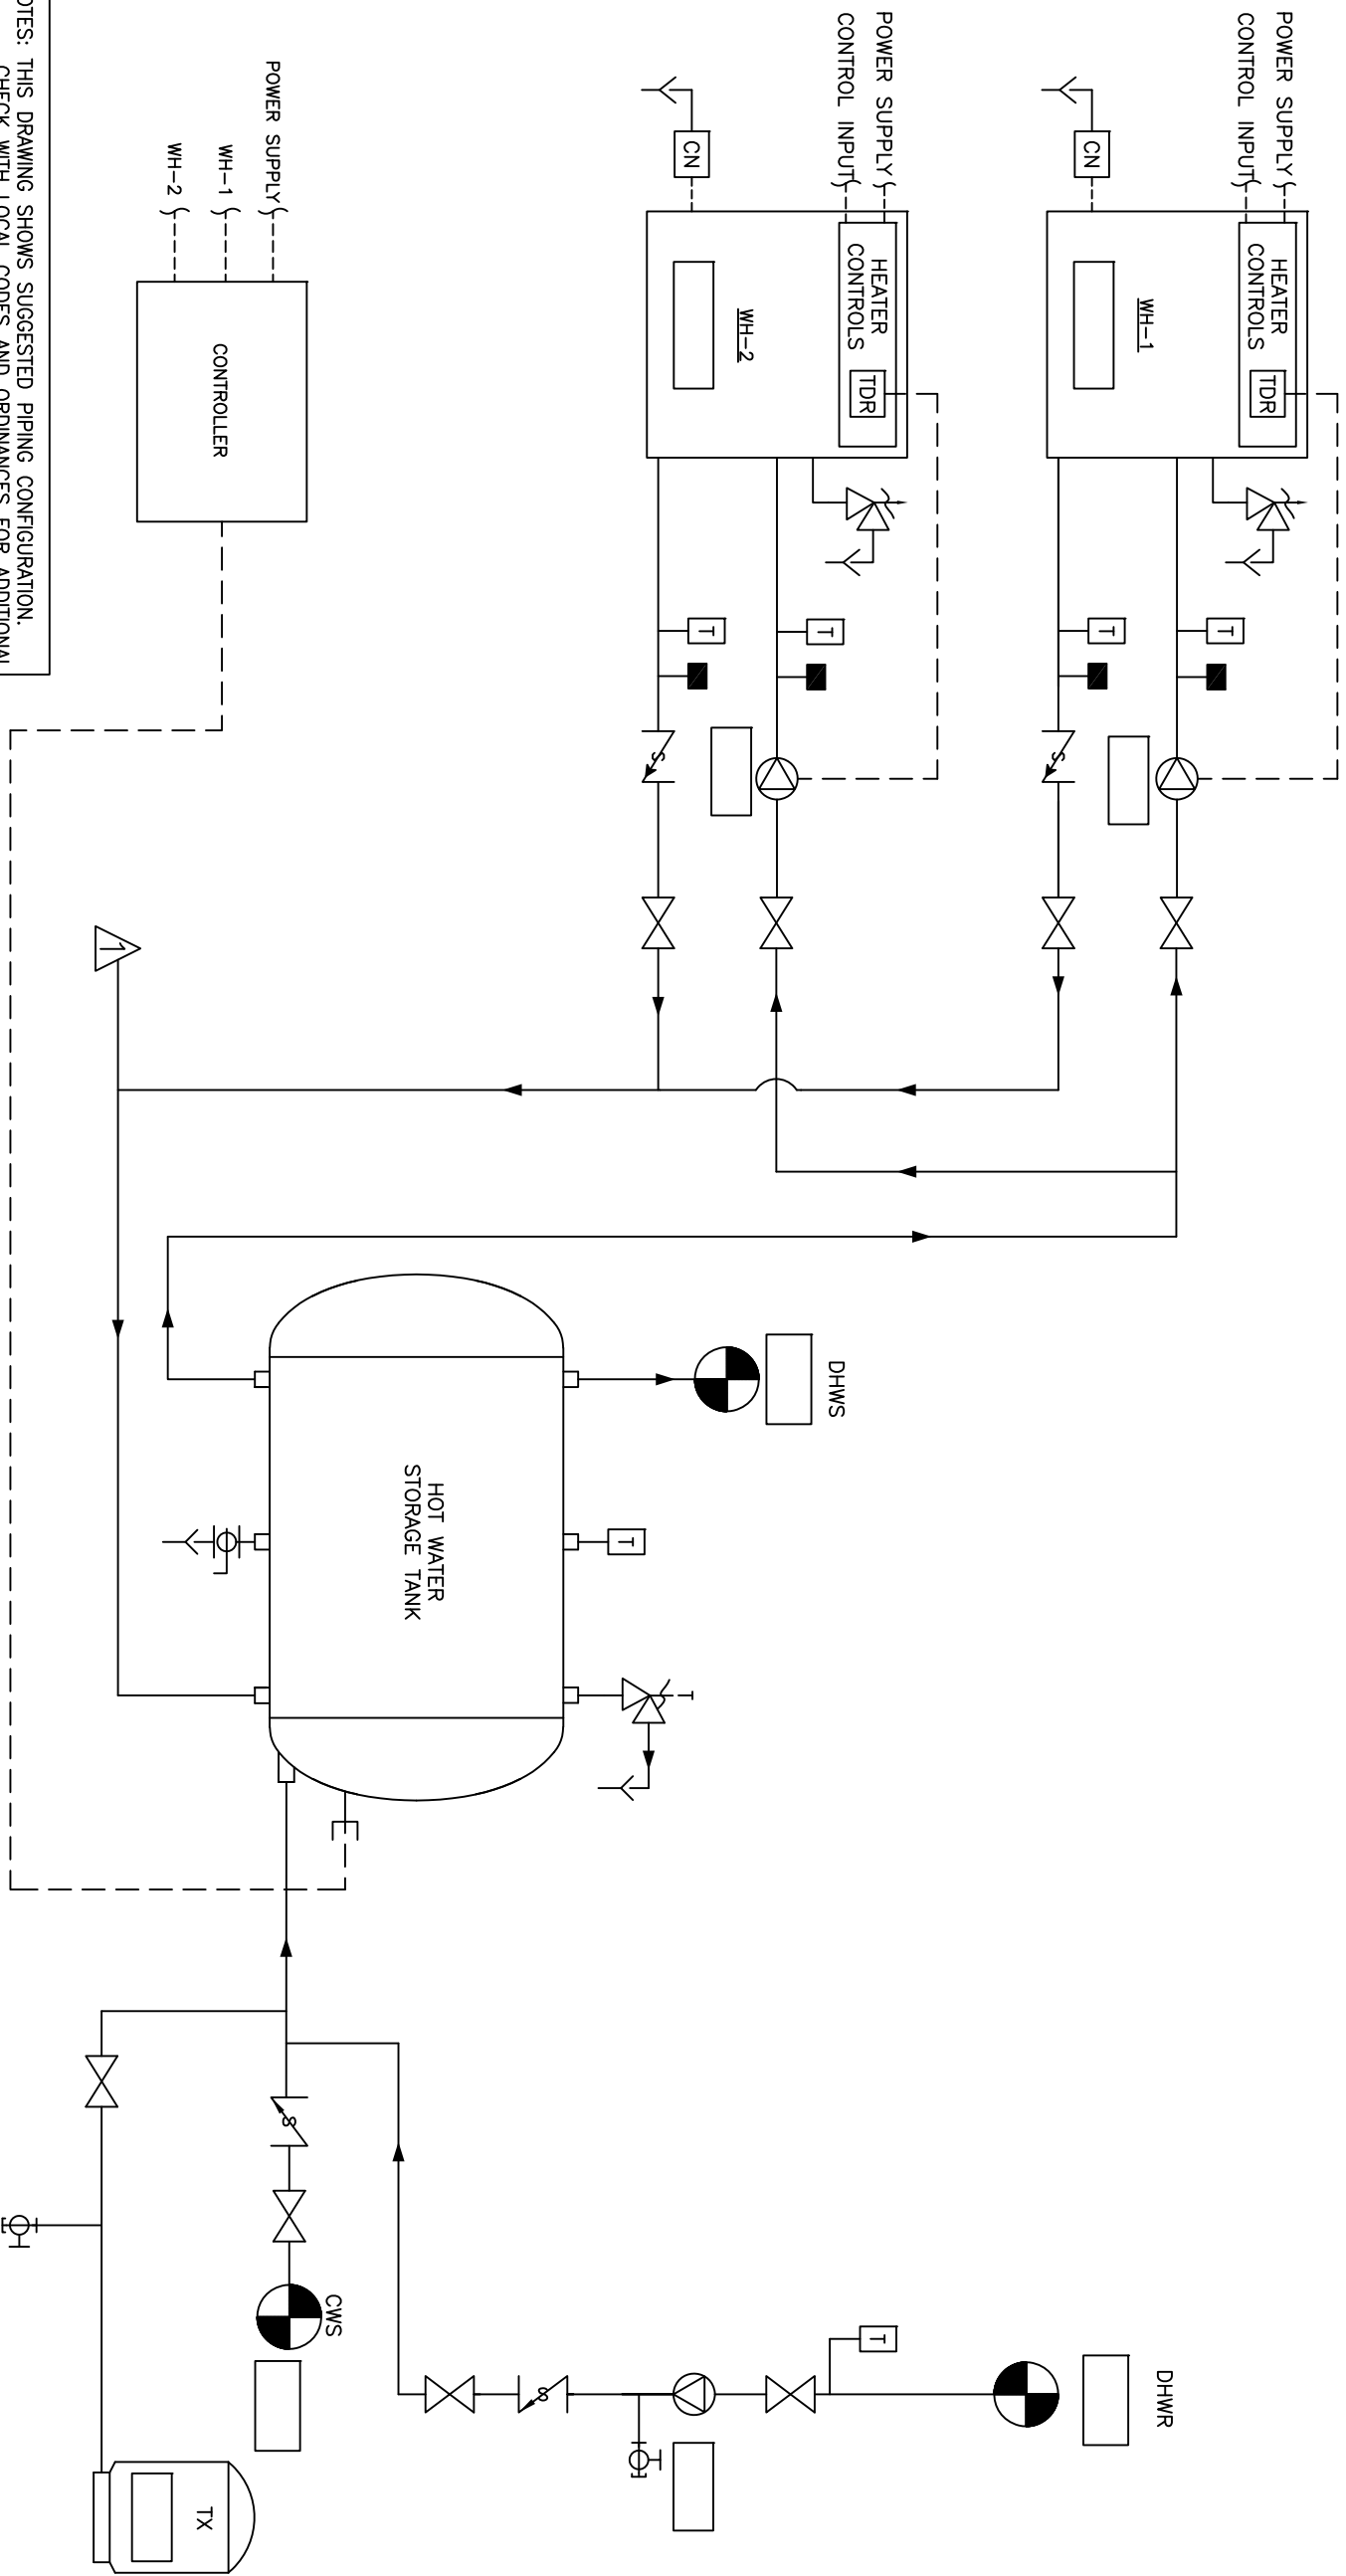

					THIS DRAWING AND THE INFORMATION DERIVED THEREIN IS THE PROPERTY OF CHC. CALIFORNIA HYDROTECHNICAL CORP. COPIES ARE ISSUED IN STRICT CONFIDENCE AND SHALL NOT BE REPRODUCED OR COPIED, OR USED AS THE BASIS FOR THE INSTALLATION, WITHOUT PRIOR WRITTEN PERMISSION OF CHC.									
					PROJECT NAME:									
					PROJECT LOCATION:									
					ENGINEER:									
					CUSTOMER:									
					DRAWING TITLE: DOMESTIC HOT WATER FOR 160-190 STORAGE SINGLE TEMP SYSTEM USING TWO FULLY CONDENSING HEATERS AND ONE HORIZONTAL STORAGE TANK. BUILT IN TEMPERATURE PROTECTION TO HEATERS									
					DRAWING No. D160-190-S2-400-1H-BI									
					TO BE FINISHED UNLESS OTHERWISE SPECIFIED									
					DRAWN BY/DAT: DX 04/06/09									
					CHECKED APPROVED/DEC: 500" 5" D SCALE NTS									
					REV A									
REV	DESCRIPTION	BY	DATE	CHC CALIFORNIA • RENO 800.486.4858 WASHINGTON • OREGON ALASKA • IDAHO • MONTANA 888.690.0090										