


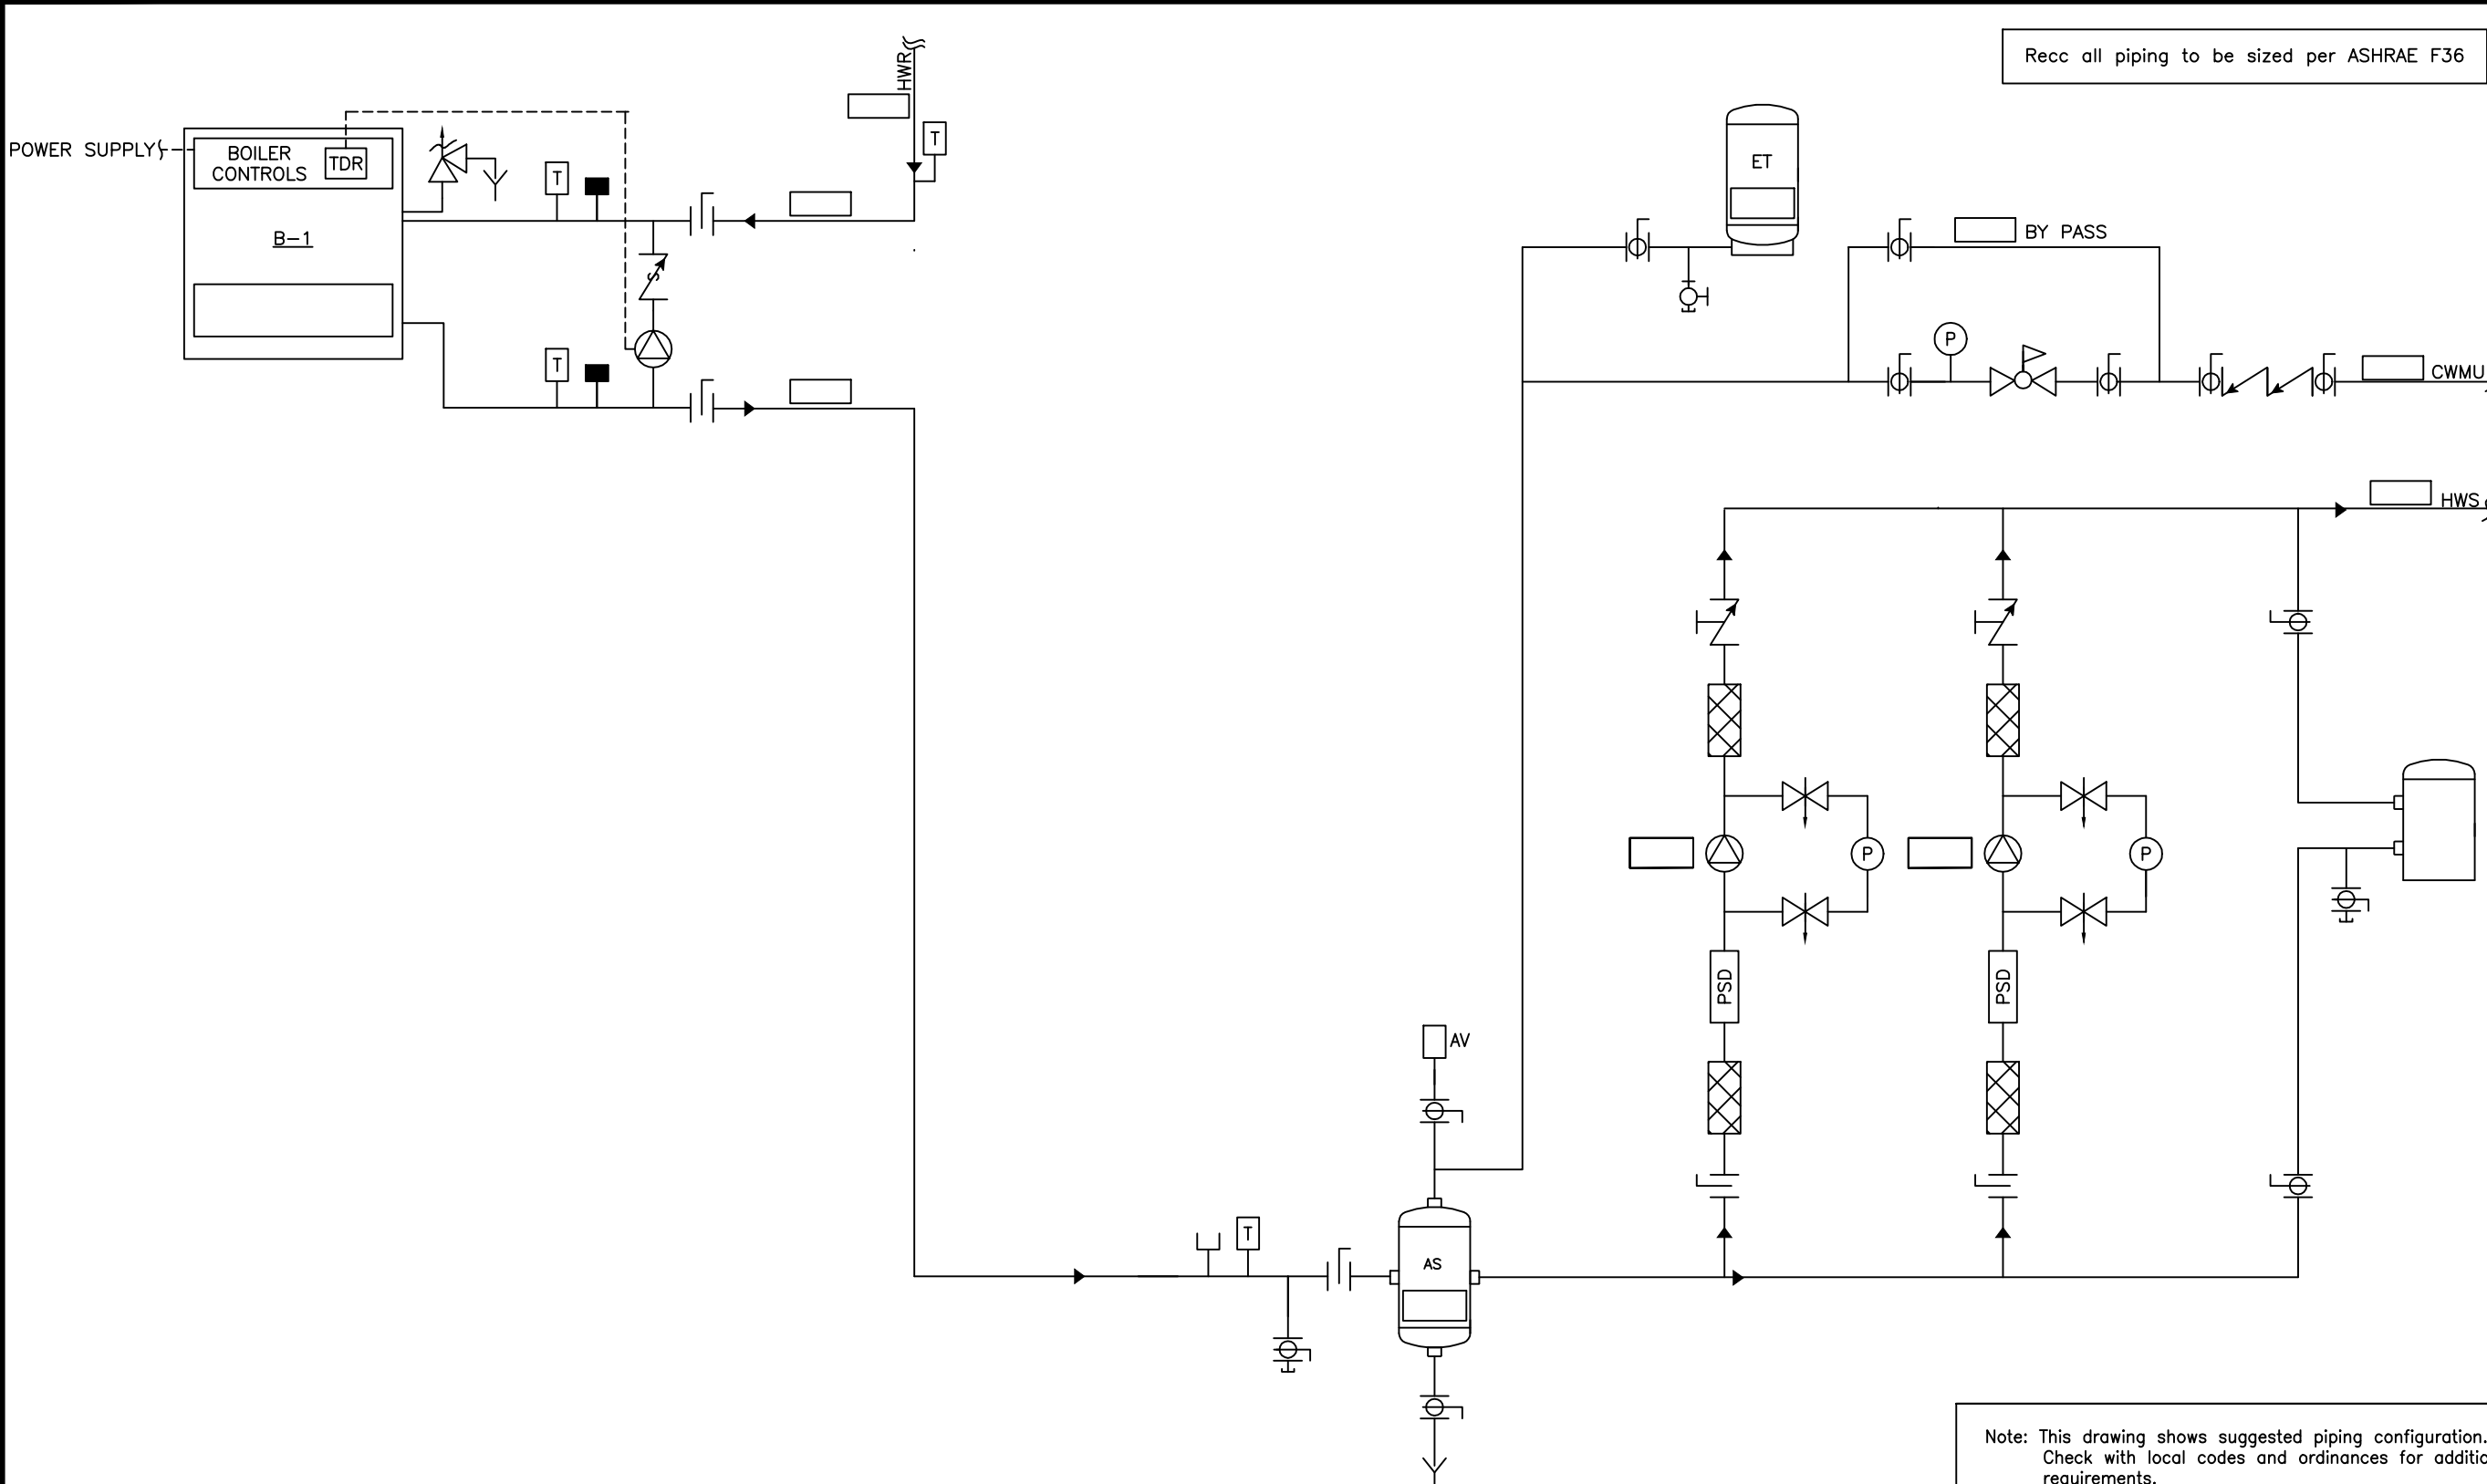

Recc all piping to be sized per ASHRAE F36

Note: This drawing shows suggested piping configuration.
Check with local codes and ordinances for additional requirements.

A	RELEASED	D.K	5/23/08
REV	DESCRIPTION	BY	DATE

THIS DRAWING AND THE INFORMATION
DEPICTED THEREIN IS THE PROPERTY OF
FLOWTHERM SYSTEMS, A DIVISION OF
CHC, CALIFORNIA HYDRONICS CORP.,
COPIES ARE ISSUED IN STRICT
CONFIDENCE AND SHALL NOT BE
REPRODUCED OR COPIED, OR USED AS
THE BASIS FOR THE MANUFACTURING,
INSTALLATION OR SALE OF PRODUCT
WITHOUT PRIOR WRITTEN PERMISSION OF
CHC.

PROJECT NAME:
PROJECT LOCATION:
ENGINEER:
CUSTOMER:

DRAWING TITLE:						
HYDRONIC CONSTANT VOLUME – ATMOSPHERIC BOILER, BLEND PUMP WITH 2 SYSTEM PUMPS						
DRAWING No. H-CV-100-1BP-2						REV A
TOLERANCES UNLESS OTHERWISE SPECIFIED						
DRAWN D.K	BY DATE 5/23/08	CHECKED	APPROVED DEC.	ANGLE 5°	SIZE D	SCALE NTS



CHC