


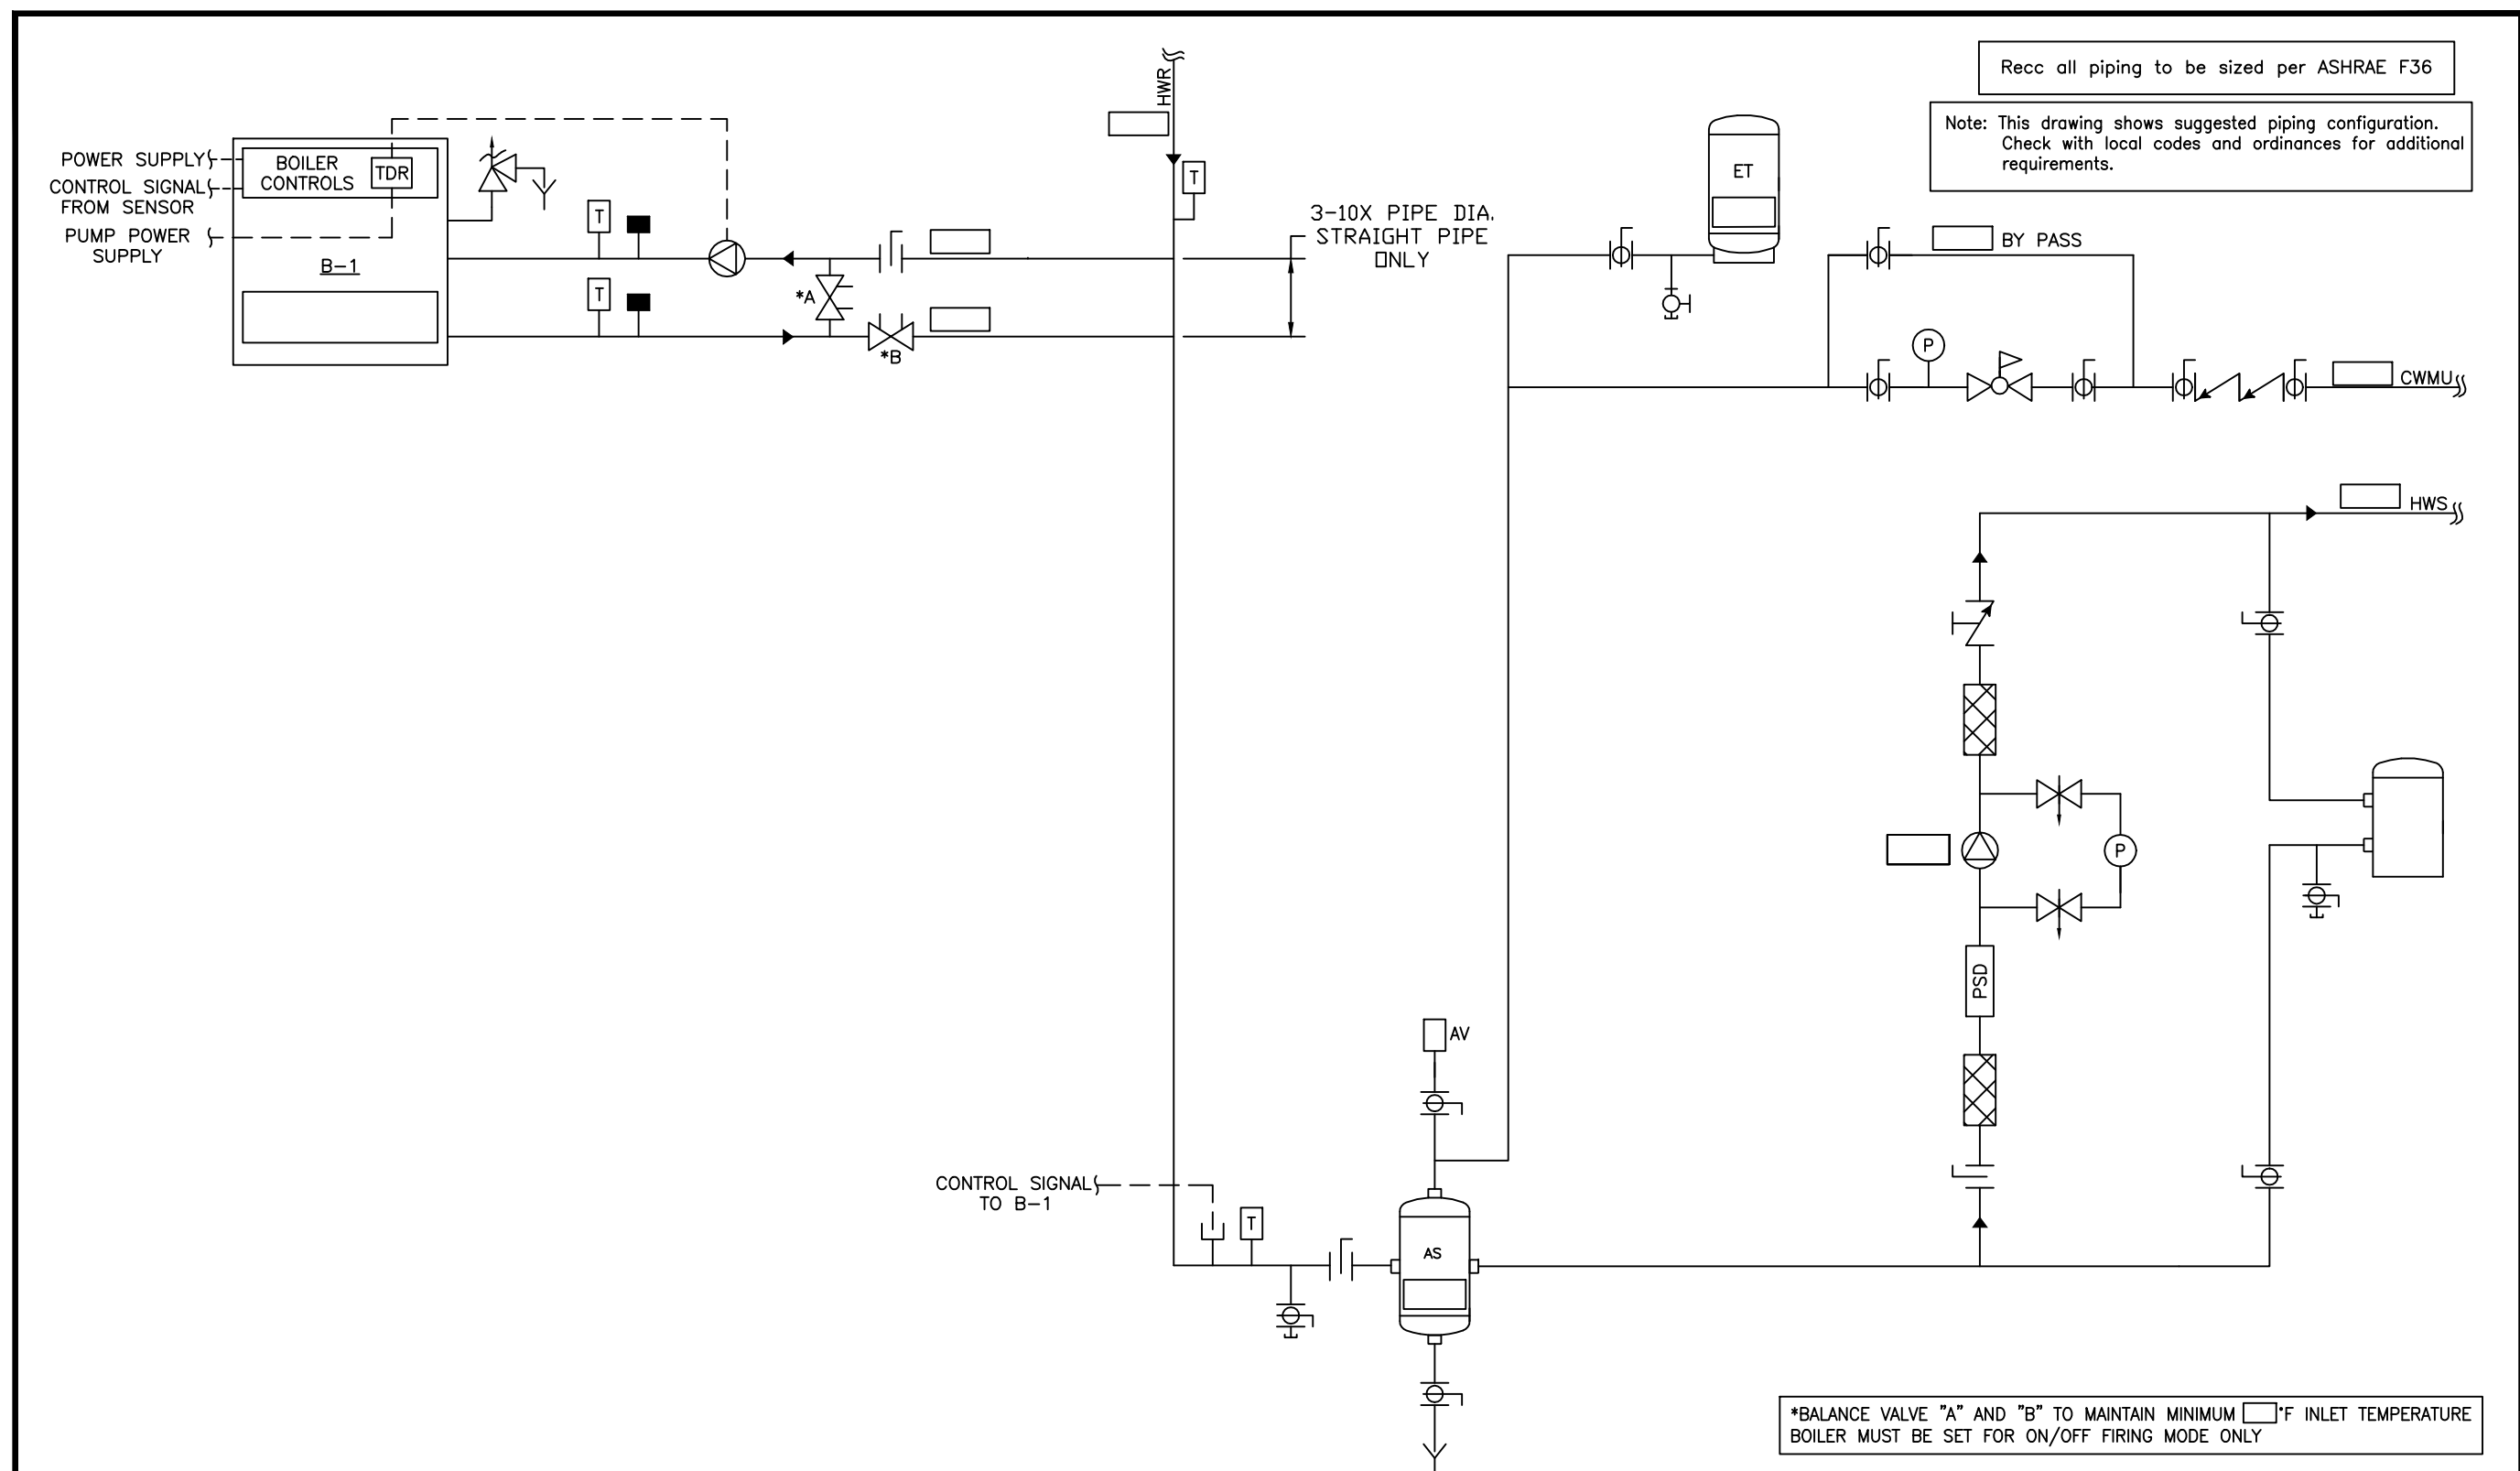

			THIS DRAWING AND THE INFORMATION DEPICTED THEREIN IS THE PROPERTY OF FLOWTHERM SYSTEMS, A DIVISION OF CHC, CALIFORNIA HYDRONICS CORP. COPIES ARE ISSUED IN STRICT CONFIDENCE AND SHALL NOT BE REPRODUCED OR COPIED, OR USED AS THE BASIS FOR THE MANUFACTURING, INSTALLATION OR SALE OF PRODUCT WITHOUT PRIOR WRITTEN PERMISSION OF CHC.			PROJECT NAME:			DRAWING TITLE:		
						PROJECT LOCATION:			HYDRONIC PRIMARY/SECONDARY - ATMOSPHERIC BOILER WITH SEPARATE PRIMARY PUMP POWER, CIRCUIT SETTER PROTECTION, WITH SYSTEM PUMP		
						ENGINEER:			DRAWING No.		
						CUSTOMER:			H-PS-101-1CS-1		
									TOLERANCES UNLESS OTHERWISE SPECIFIED		
									DRAWN BY DATE		
									D.K. 05/23/08		
									CHECKED		
									APPROVED DEC. .500"		
									ANGLE 5"		
									SIZE D		
									SCALE NTS		

