


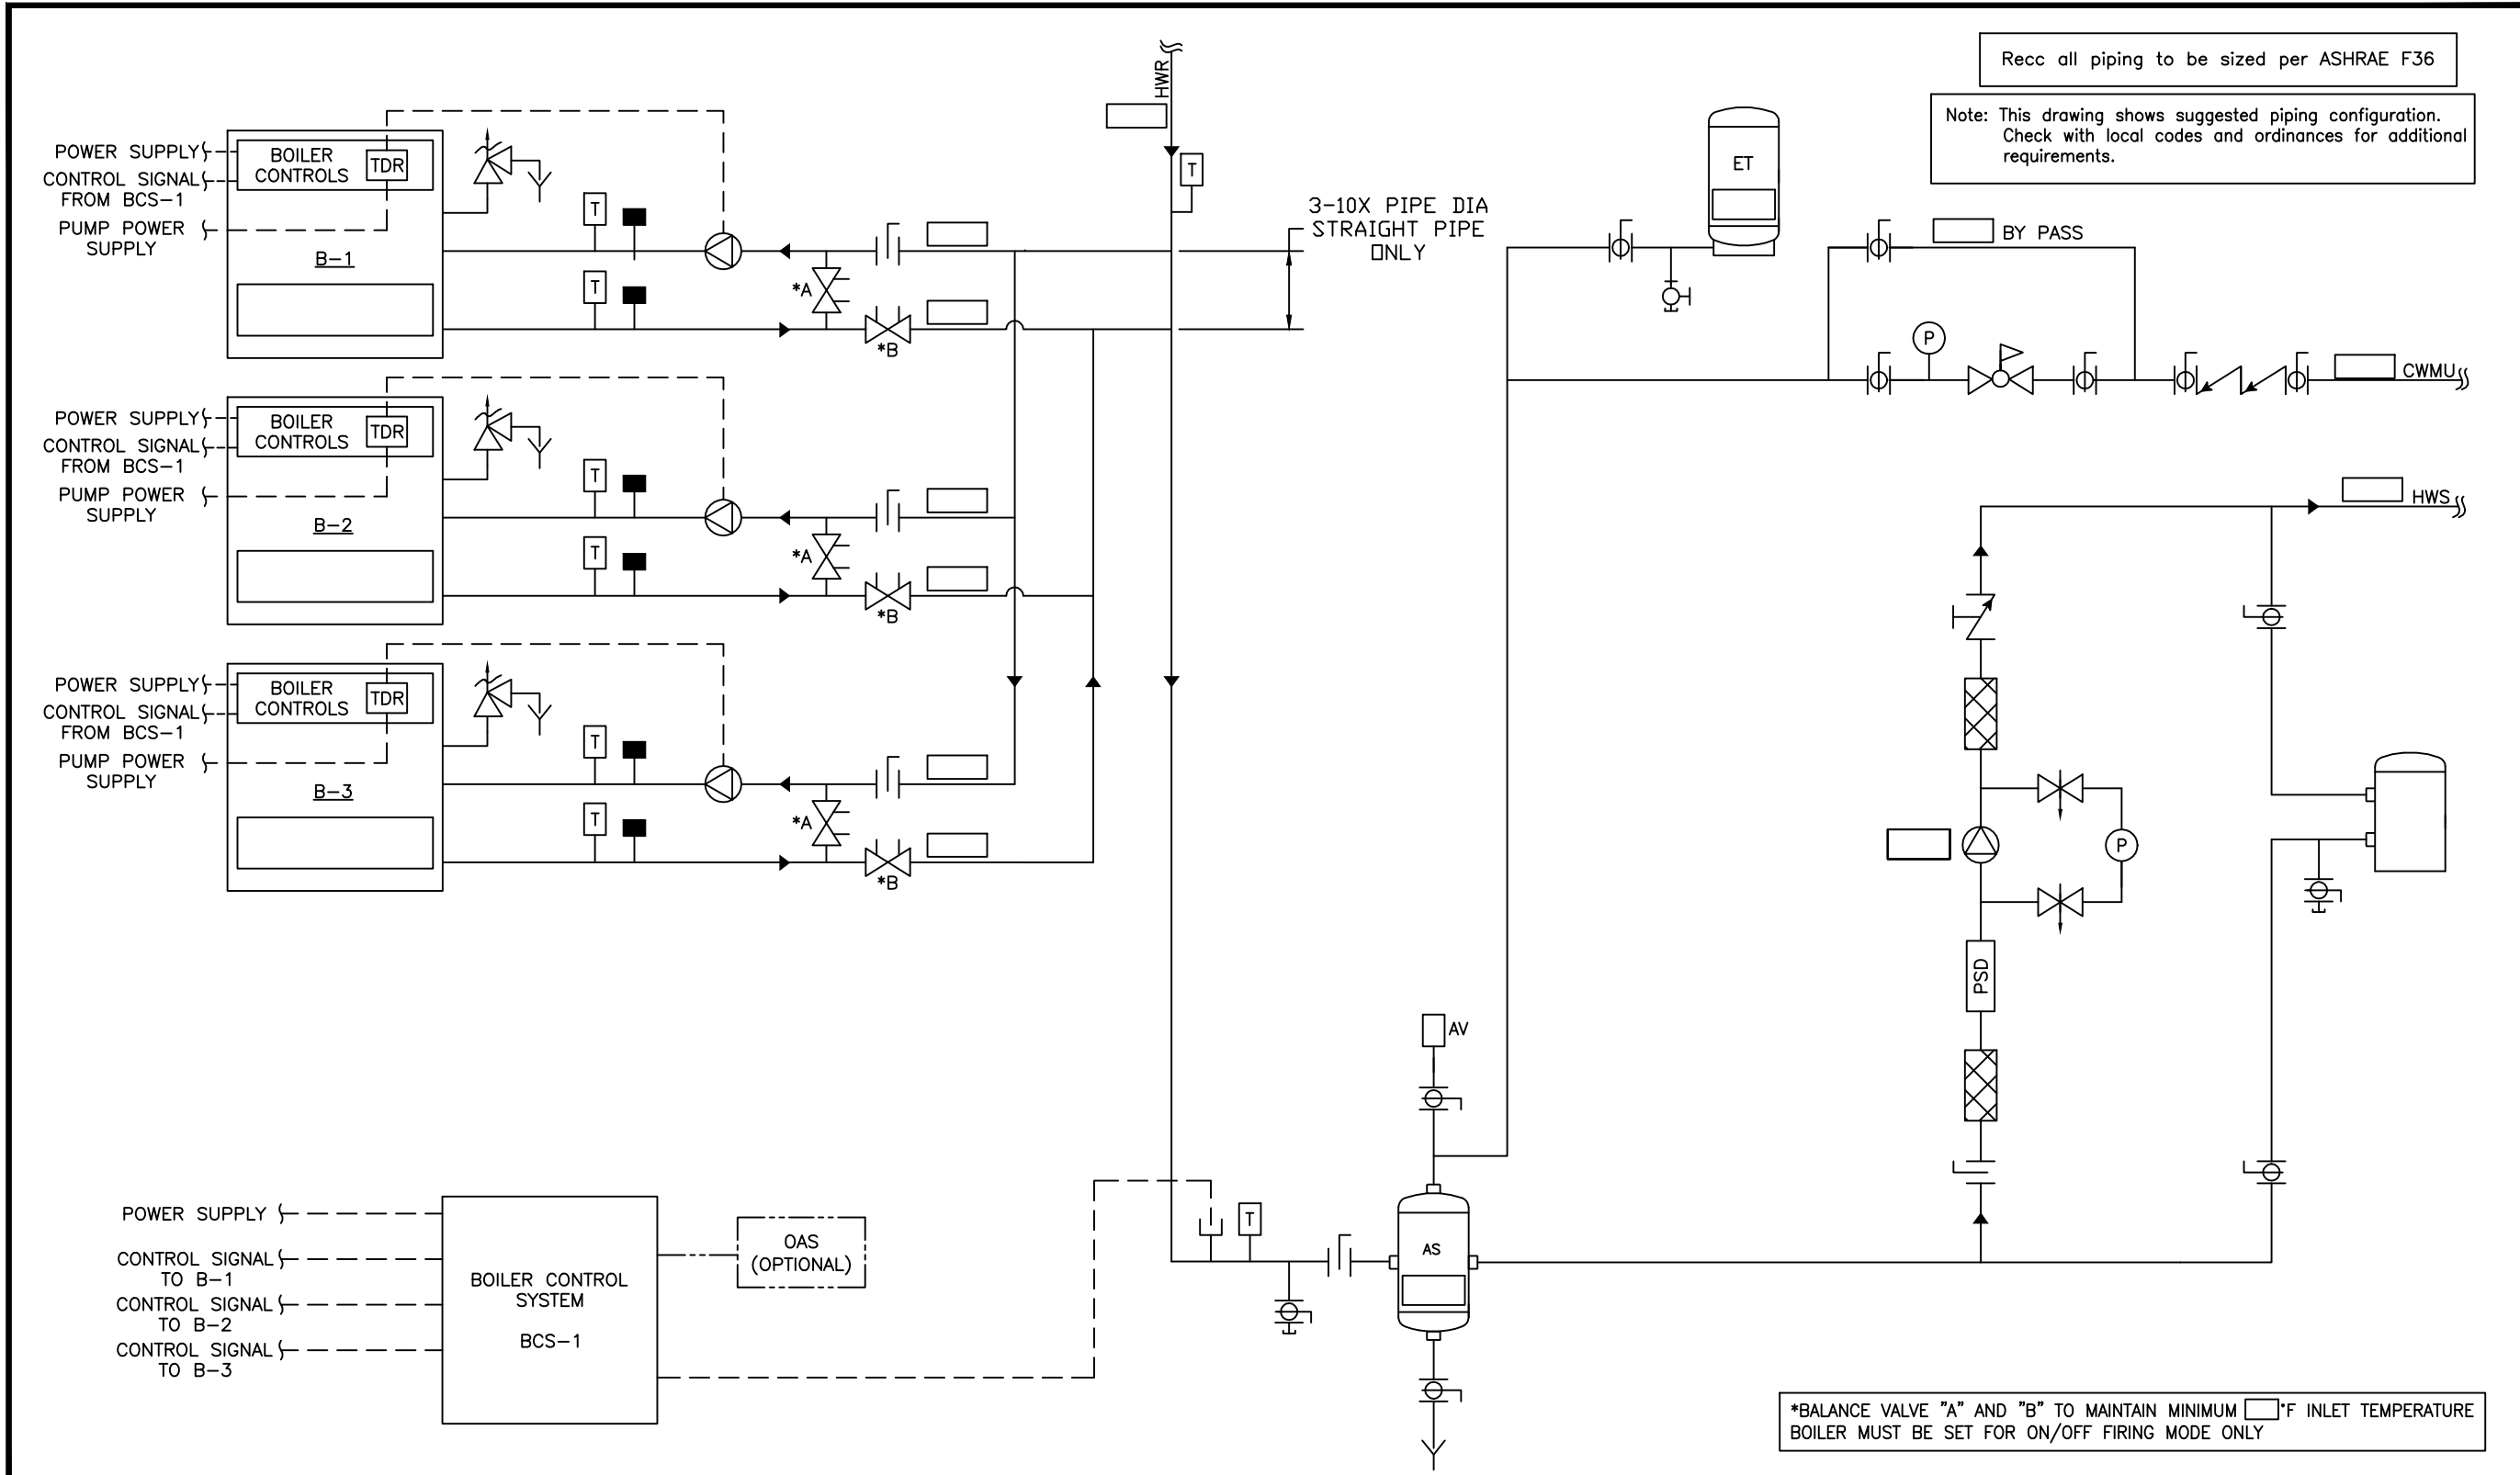

				THIS DRAWING AND THE INFORMATION DEPICTED THEREIN IS THE PROPERTY OF FLOWTHERM SYSTEMS, A DIVISION OF CHC, CALIFORNIA HYDRONICS CORP., COPIES ARE ISSUED IN STRICT CONFIDENCE AND SHALL NOT BE REPRODUCED OR COPIED, OR USED AS THE BASIS FOR THE MANUFACTURING, INSTALLATION OR SALE OF PRODUCT WITHOUT PRIOR WRITTEN PERMISSION OF CHC.	PROJECT NAME:		DRAWING TITLE:								
					PROJECT LOCATION:		HYDRONIC PRIMARY/SECONDARY – 3 ATMOSPHERIC BOILERS WITH SEPARATE PRIMARY PUMP POWER, CIRCUIT SETTER PROTECTION, WITH SYSTEM PUMP								
					ENGINEER:		DRAWING No. H-PS-101-3CS-1								
A	RELEASED		RSG 05/28/08		CUSTOMER:		REV A								
REV	DESCRIPTION			BY	DATE	TOLERANCES UNLESS OTHERWISE SPECIFIED		DRAWN BY DATE D.K. 05/23/08		CHECKED	APPROVED	DEC.	ANGLE	SIZE	SCALE



