


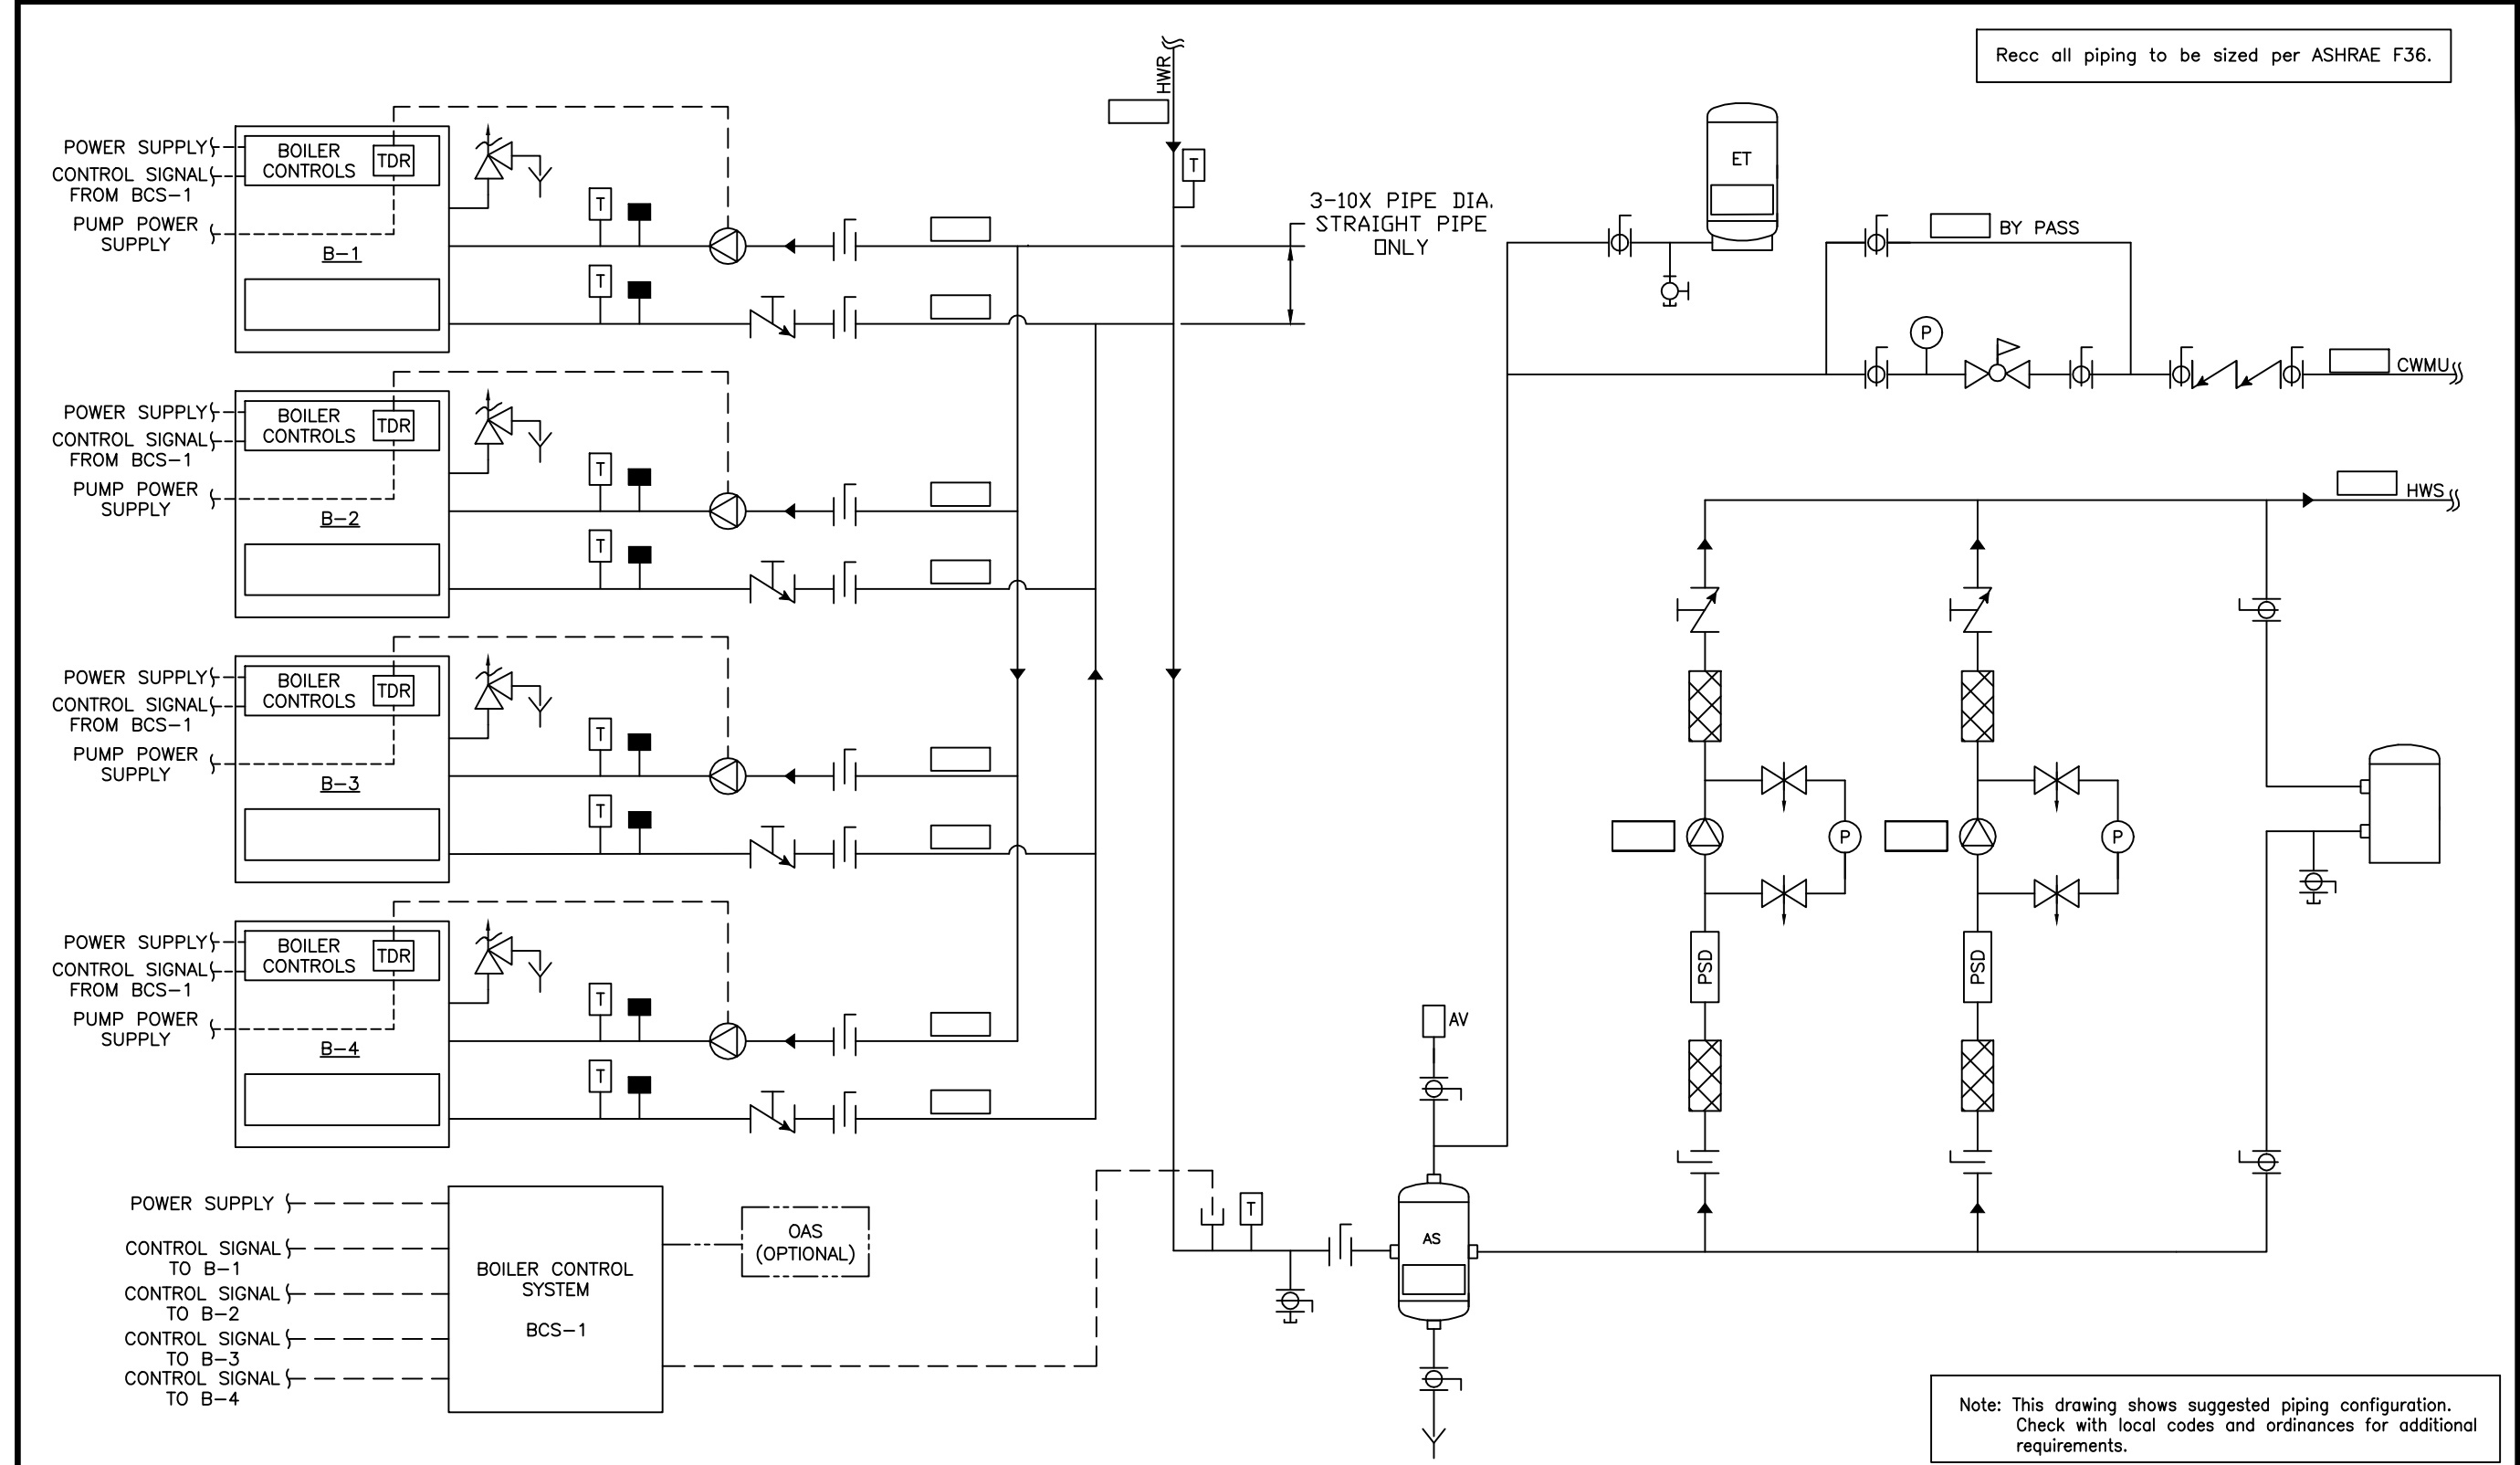

|  |  |  |   |  |  |                   |  |  |   |  |  |
|--|--|--|---|--|--|-------------------|--|--|---|--|--|
|  |  |  | THIS DRAWING AND THE INFORMATION DEPICTED THEREIN IS THE PROPERTY OF CHC. CALIFORNIA HYDRONICS CORP. COPIES ARE ISSUED IN STRICT CONFIDENCE AND SHALL NOT BE REPRODUCED OR COPIED, OR USED AS THE BASIS FOR THE MANUFACTURING, INSTALLATION OR SALE OF PRODUCT WITHOUT PRIOR WRITTEN PERMISSION OF CHC. |  |  | PROJECT NAME:     |  |  | DRAWING TITLE:   |  |  |
|  |  |  |   |  |  | PROJECT LOCATION: |  |  | HYDRONIC PRIMARY/SECONDARY - 4 ATMOSPHERIC BOILERS, SEPARATE PRIMARY PUMP POWER, NO TEMP PROTECTION, WITH 2 SYSTEM PUMPS |  |  |
|  |  |  |   |  |  | ENGINEER:         |  |  | DRAWING No. H-PS-101-4XX-2                                                                                               |  |  |
|  |  |  |   |  |  | CUSTOMER:         |  |  | TOLERANCES UNLESS OTHERWISE SPECIFIED                                                                                    |  |  |
|  |  |  |   |  |  |                   |  |  | DRAWN BY/DATE D.K. 05/23/08                                                                                              |  |  |
|  |  |  |   |  |  |                   |  |  | CHECKED/DATE   |  |  |
|  |  |  |   |  |  |                   |  |  | APPROVED/DATE   |  |  |
|  |  |  |   |  |  |                   |  |  | .500" ANGLE 5" SIZE D SCALE NTS                                                                                          |  |  |
|  |  |  |   |  |  |                   |  |  |   |  |  |
|  |  |  |   |  |  |                   |  |  |   |  |  |
