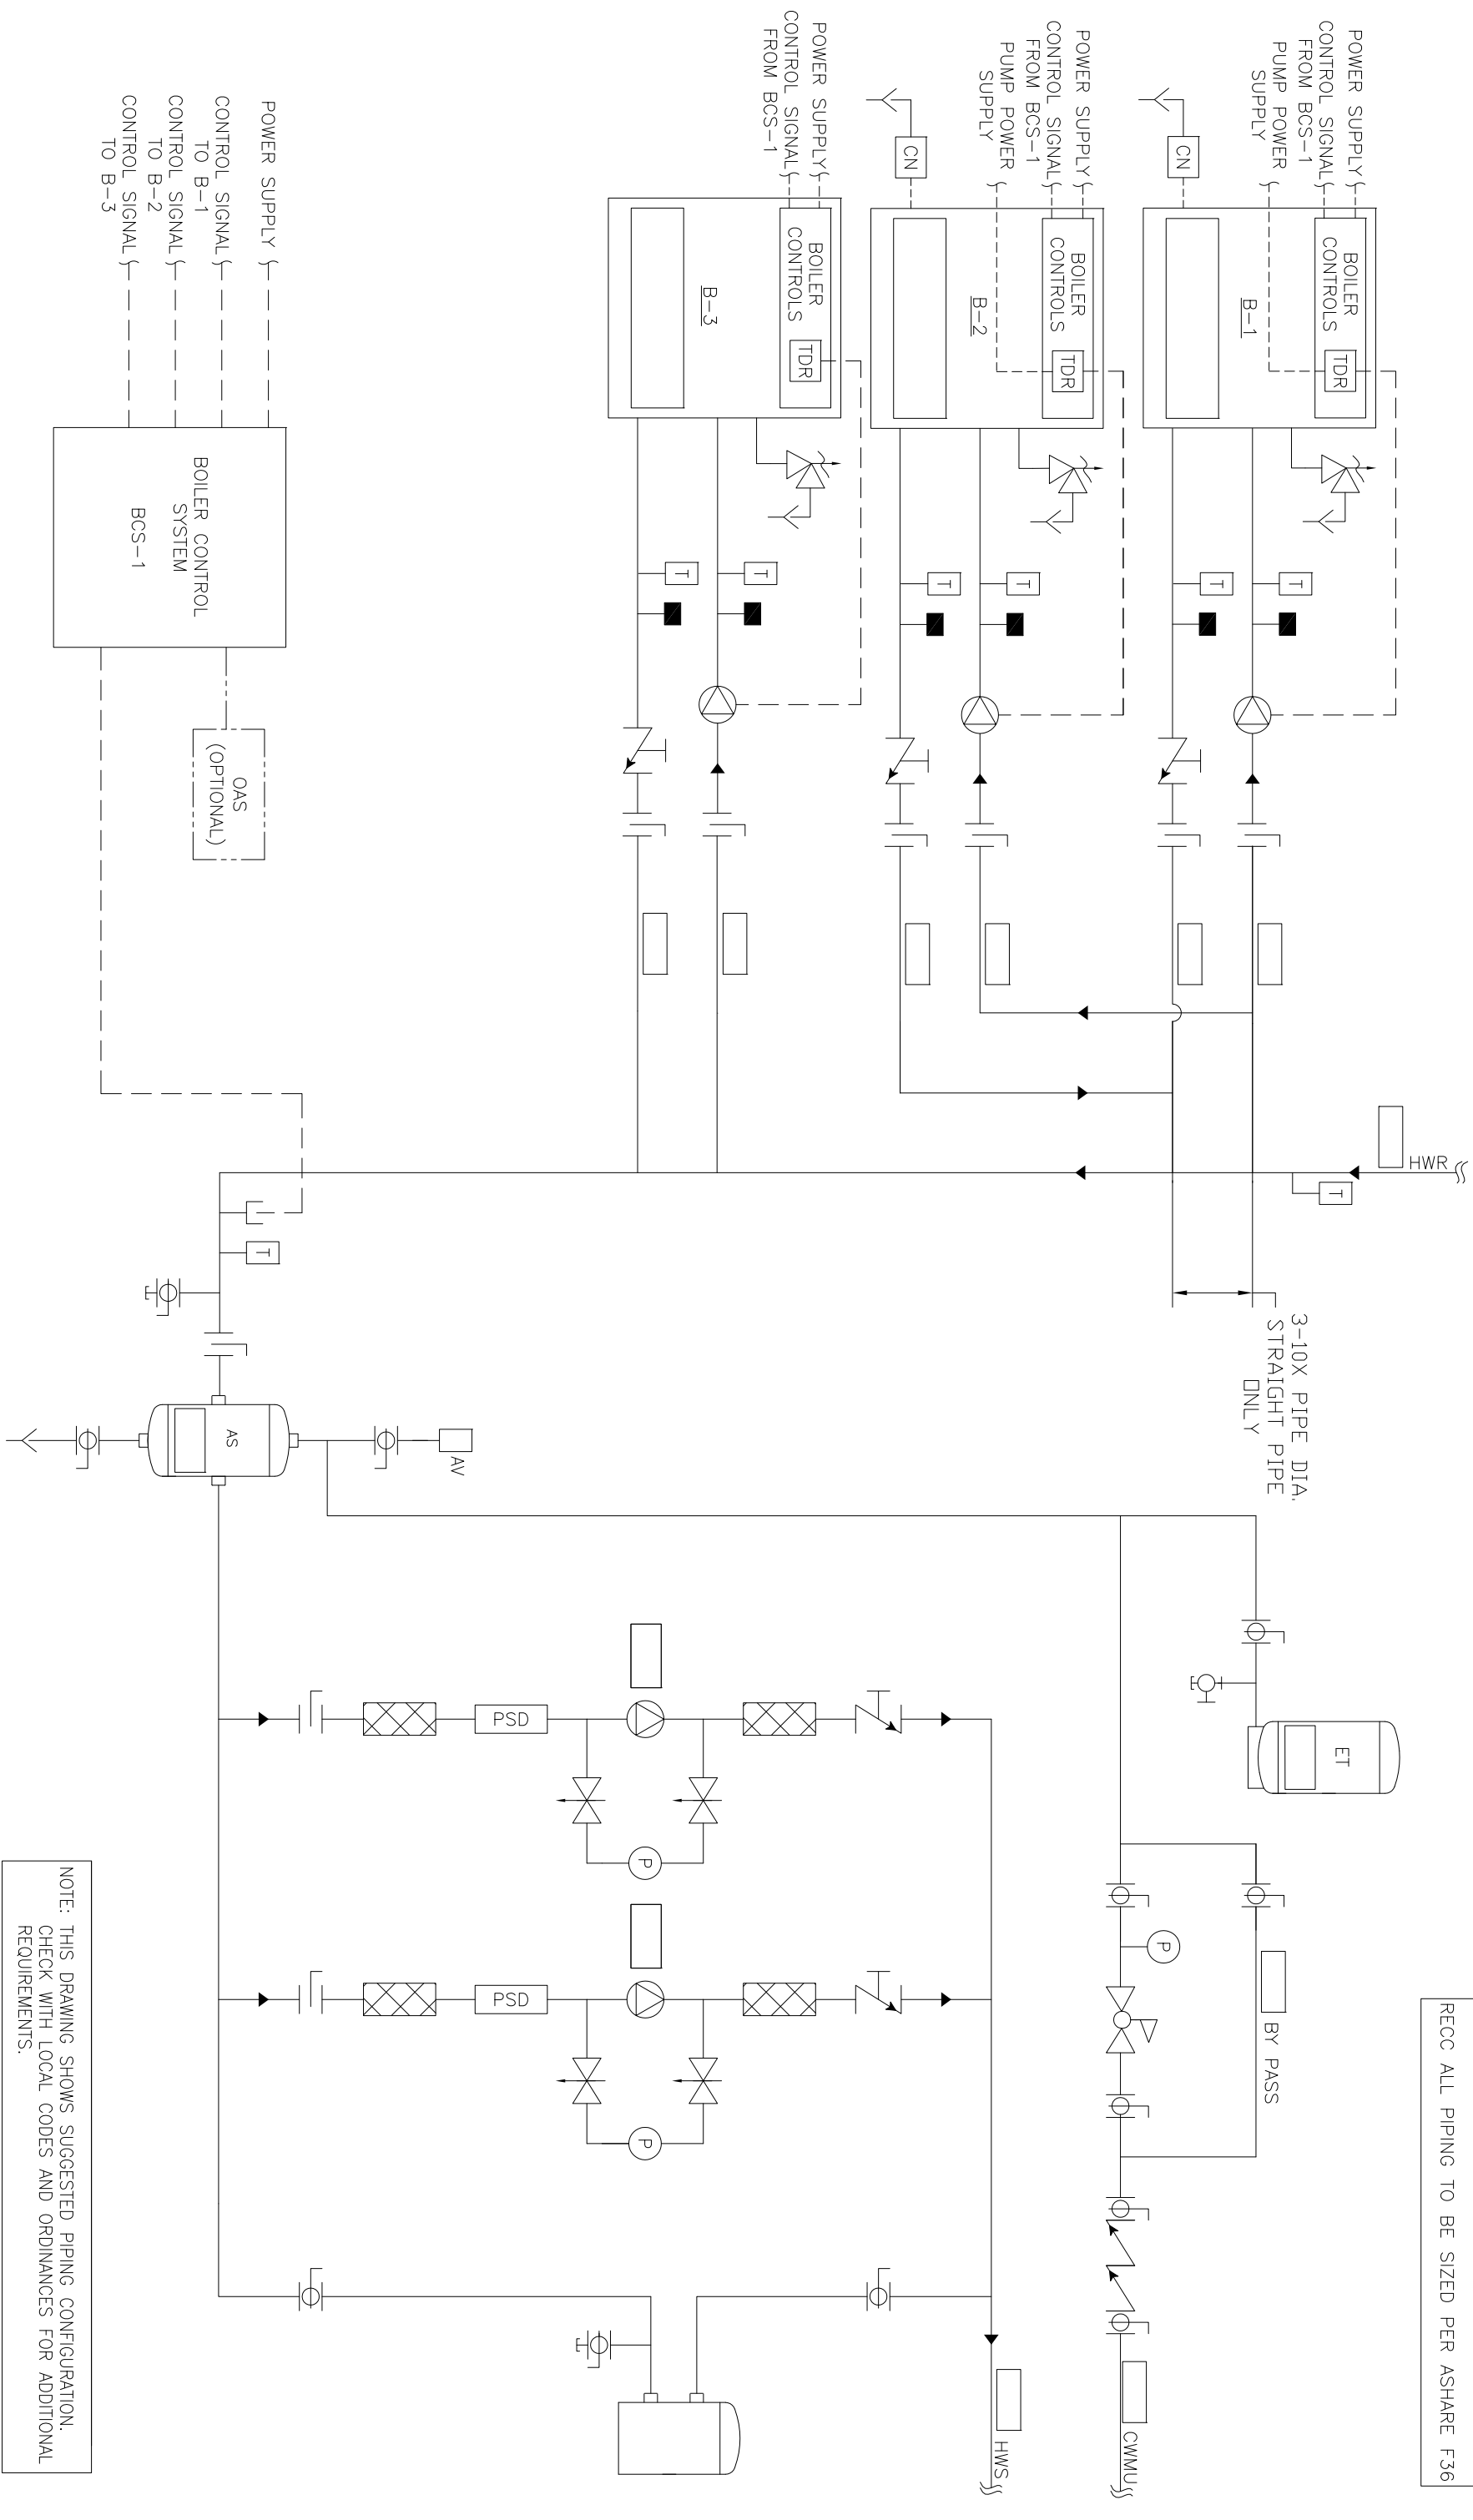


RECC ALL PIPING TO BE SIZED PER ASHARE F36

[illegible]