


 ALTERNATE CWS AND/OR DHWR LOCATION

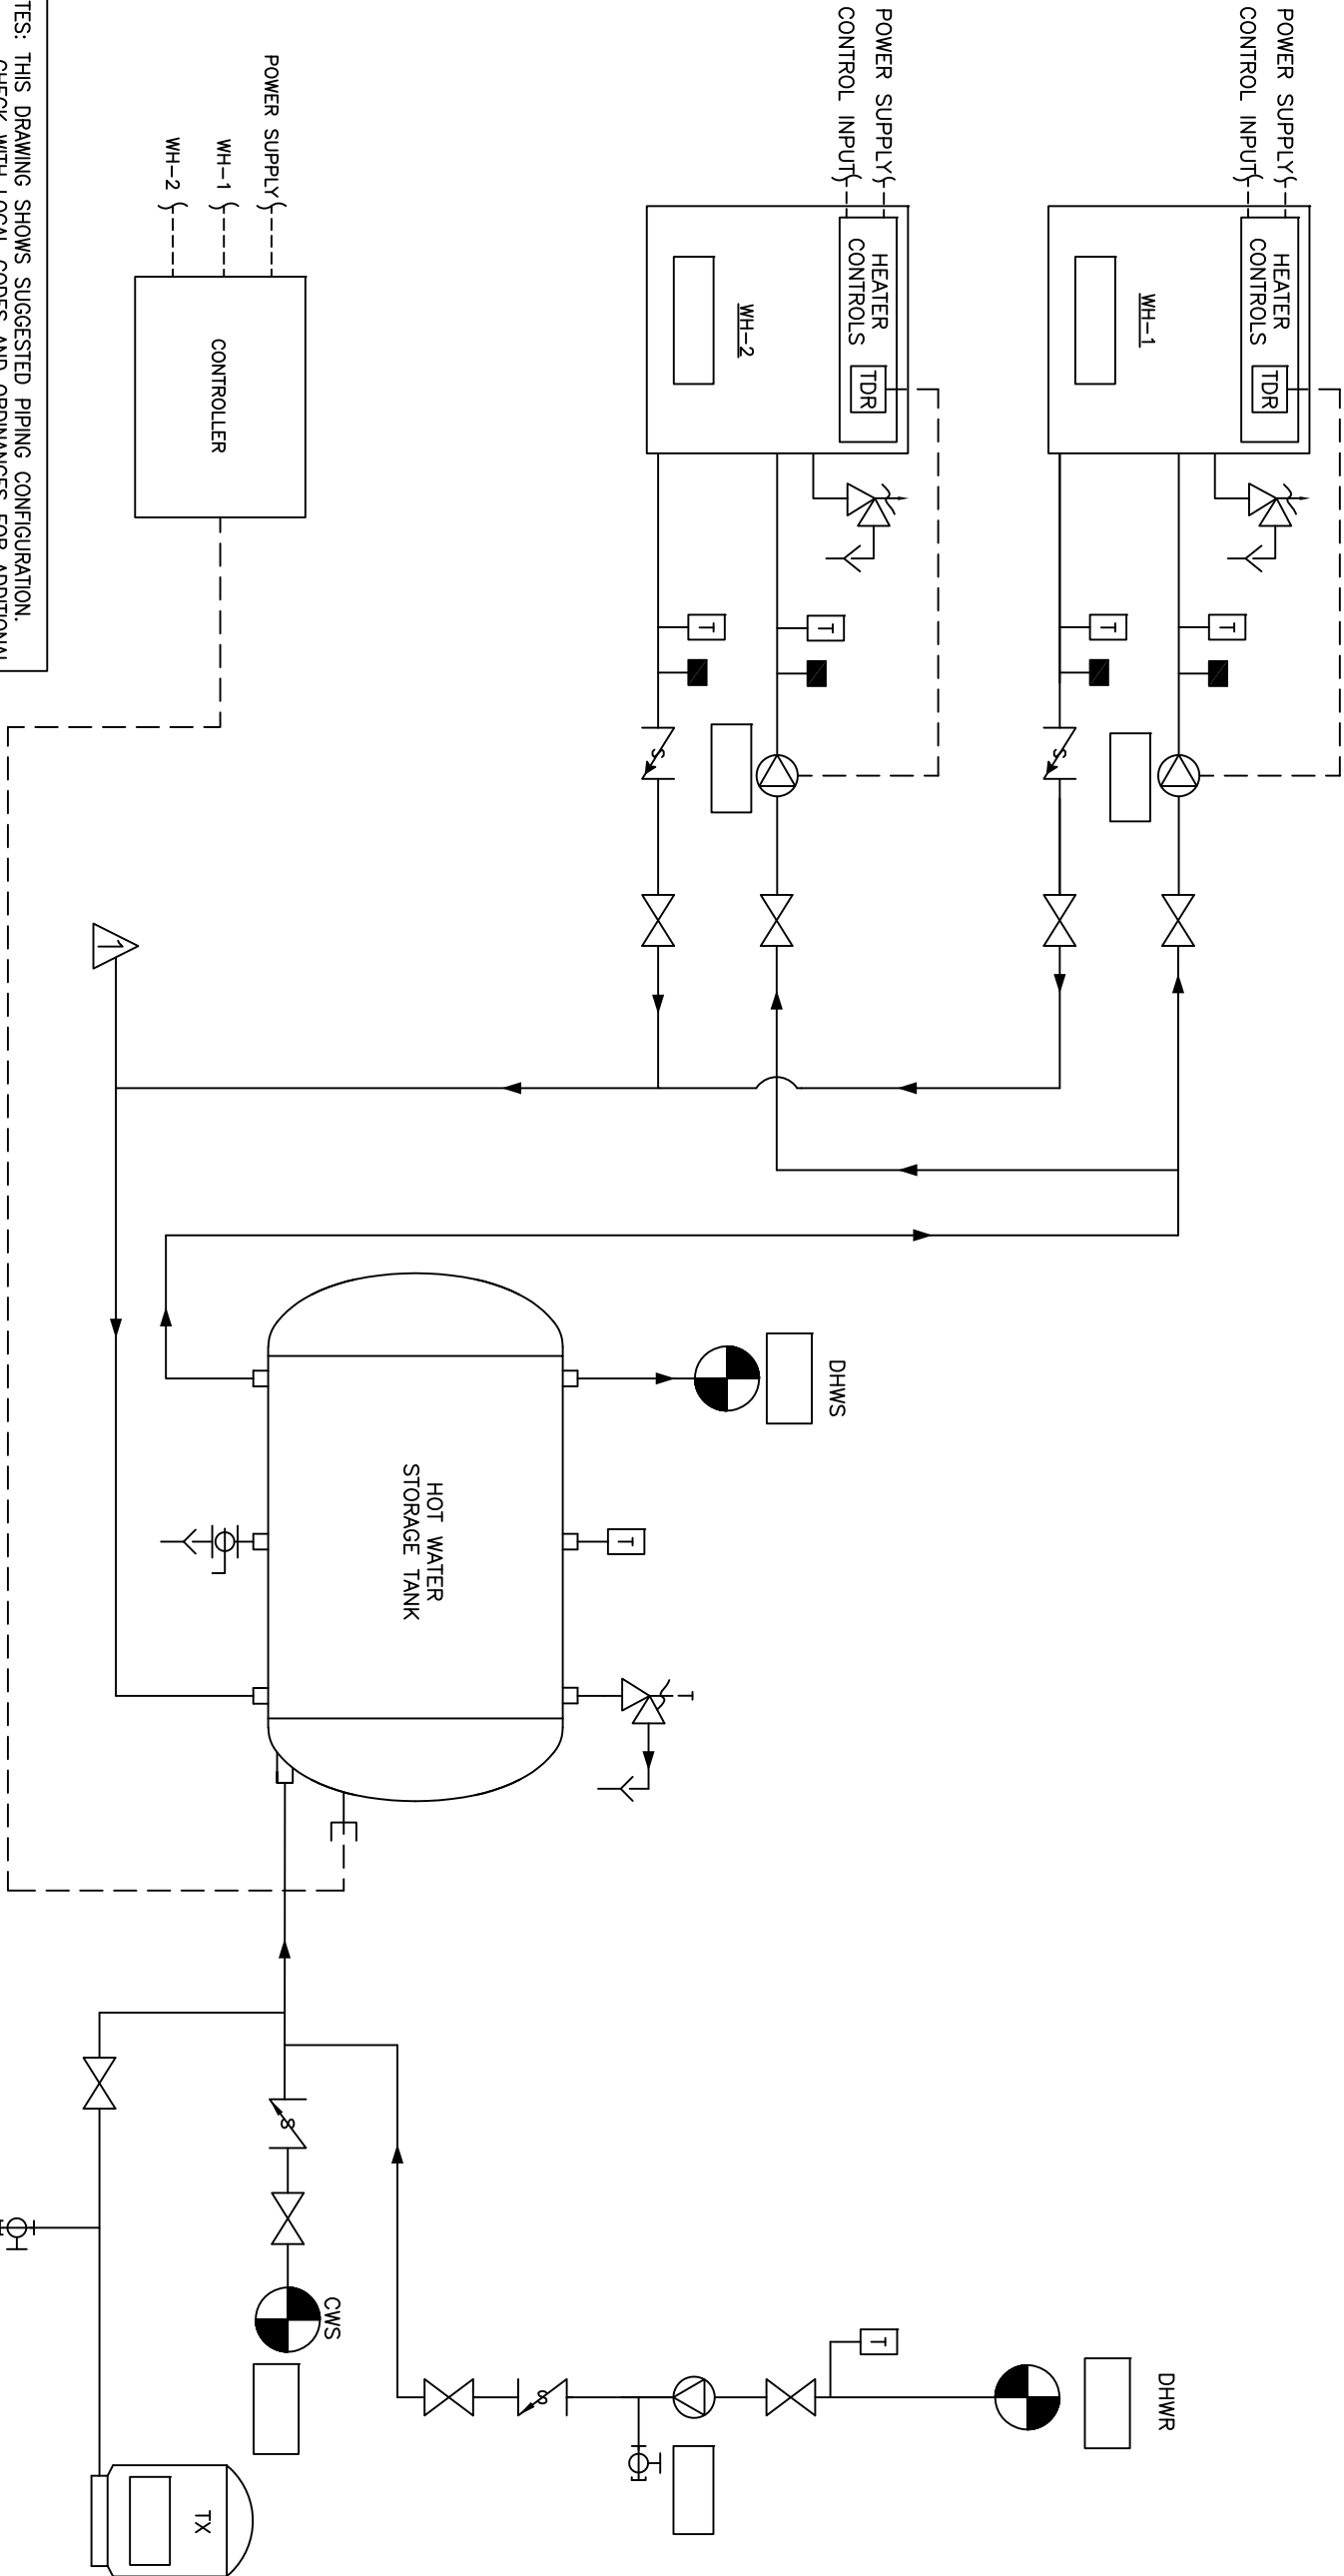

NOTES: THIS DRAWING SHOWS SUGGESTED PIPING CONFIGURATION.
CHECK WITH LOCAL CODES AND ORDINANCES FOR ADDITIONAL REQUIREMENTS.

					THIS DRAWING AND THE INFORMATION DEPICTED THEREIN IS THE PROPERTY OF CHC, CALIFORNIA HYDRONICS CORP. COPIES ARE ISSUED IN STRICT CONFIDENCE AND SHALL NOT BE REPRODUCED OR COPIED, OR USED AS THE BASIS FOR THE MANUFACTURING, INSTALLATION OR SALE OF PRODUCT WITHOUT PRIOR WRITTEN PERMISSION OF CHC.		PROJECT NAME:		DRAWING TITLE:	DOMESTIC HOT WATER FOR 180-190 STORAGE SINGLE TEMP SYSTEM USING TWO ATMOSPHERIC HEATERS AND ONE HORIZONTAL STORAGE TANK. NO TEMPERATURE PROTECTION TO HEATERS
							PROJECT LOCATION:			
							ENGINEER:		DRAWING No.	D160-190-S2-100-1H-XX
									TOLERANCES UNLESS OTHERWISE SPECIFIED	
									DRAWN BY/DATE	DK 10/06/08
									CHECKED	DEC. 5.00"
									ANGLE	5"
									SIZE	D
									SCALE	N/A