


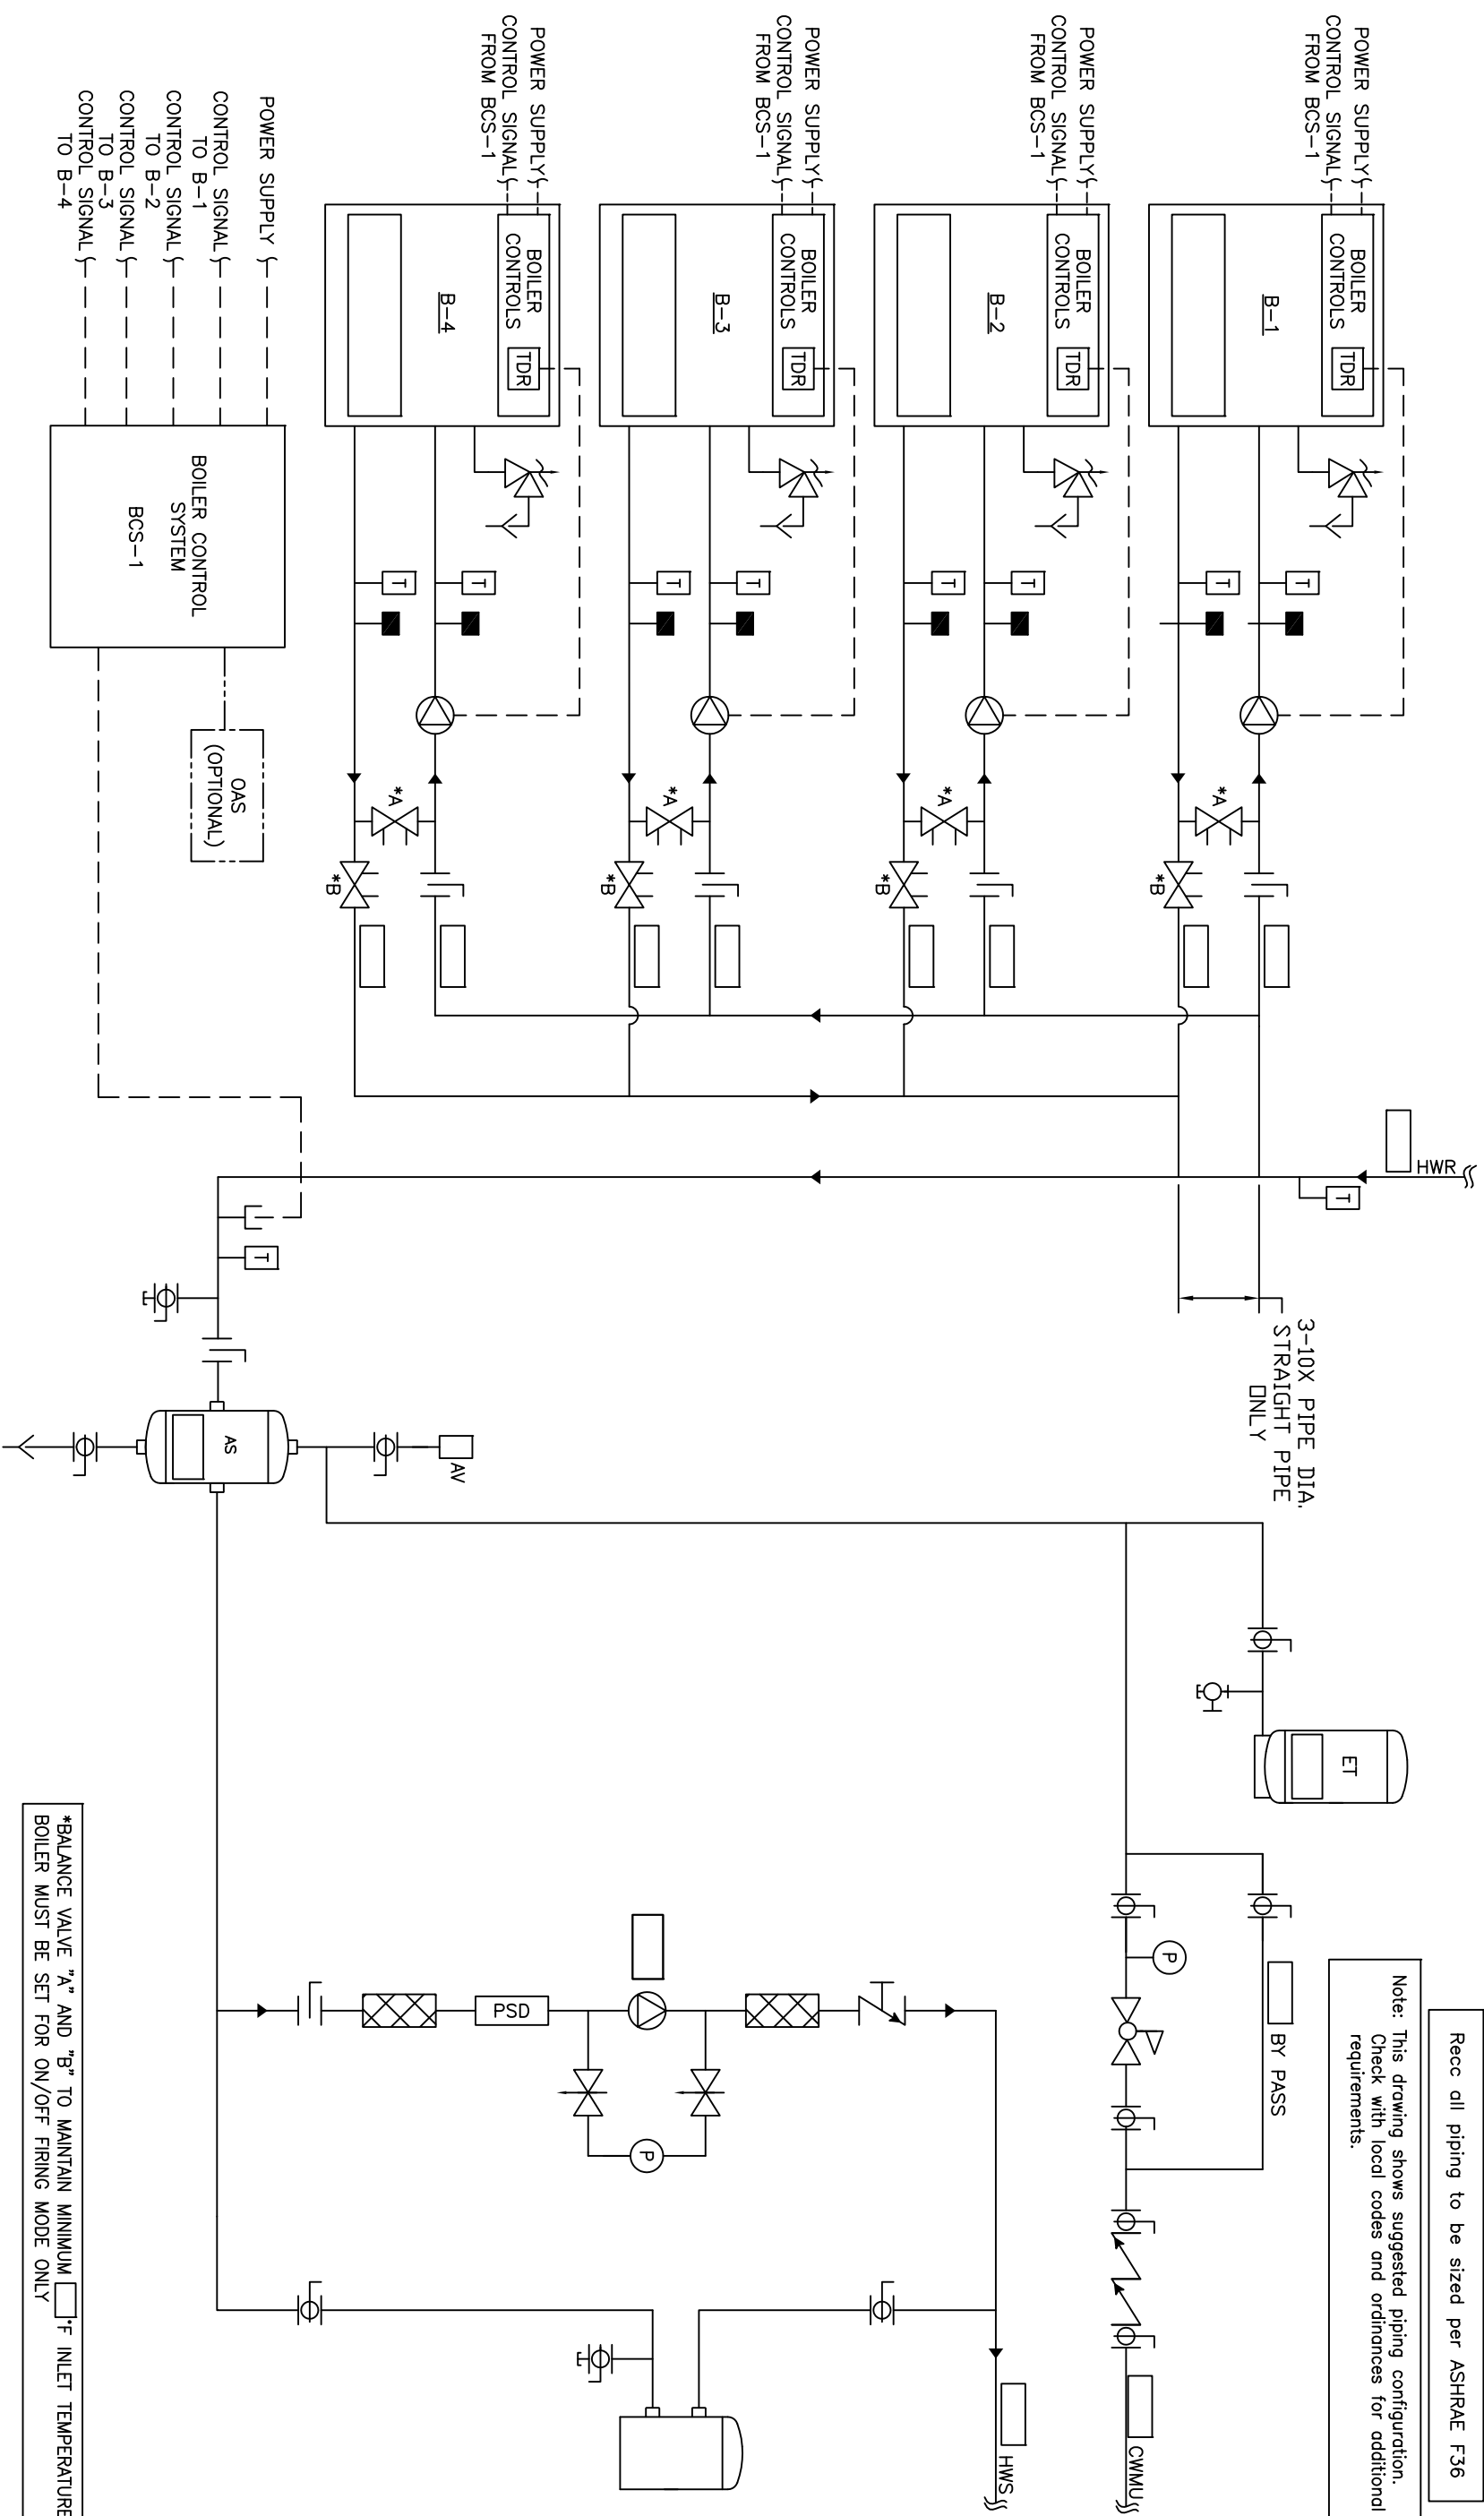

			THIS DRAWING AND THE INFORMATION CONTAINED THEREIN IS THE PROPERTY OF FLOMUTHERM SYSTEMS, A DIVISION OF FLOMUTHERM TECHNOLOGY AND CORP., AND IS NOT TO BE REPRODUCED OR COPIED, OR USED AS THE BASIS FOR THE MANUFACTURING, WITHOUT PRIOR WRITTEN PERMISSION OF CHC.	
			PROJECT NAME:	
			DRAWING TITLE:	
			HYDRAONIC PRIMARY/SECONDARY - 4 ATMOSPHERIC BOILERS, CIRCUIT SETTER PROTECTION, WITH SYSTEM PUMP	
			PROJECT LOCATION:	
			ENGINEER:	
			DRAWING NO.	
			H-PS-100-4CS-1	
			TOLERANCES UNLESS OTHERWISE SPECIFIED	
			DRAIN BY DATE	
			D.K. 05/23/08	
			CHECKED	
			APPROVED DEC.	
			.500"	
			ANGLE	
			SIZE	
			D	
			SCALE	
			NTS	
			REV	
			A	
			RELEASED	
			RSG 05/28/08	
			BY	
			DATE	
			DESCRIPTION	
			REV	



CALIFORNIA • RENO
800.486.4858
WASHINGTON • OREGON
ALASKA • IDAHO • MONTANA
888.690.0090