


Recc all piping to be sized per ASHRAE F36.

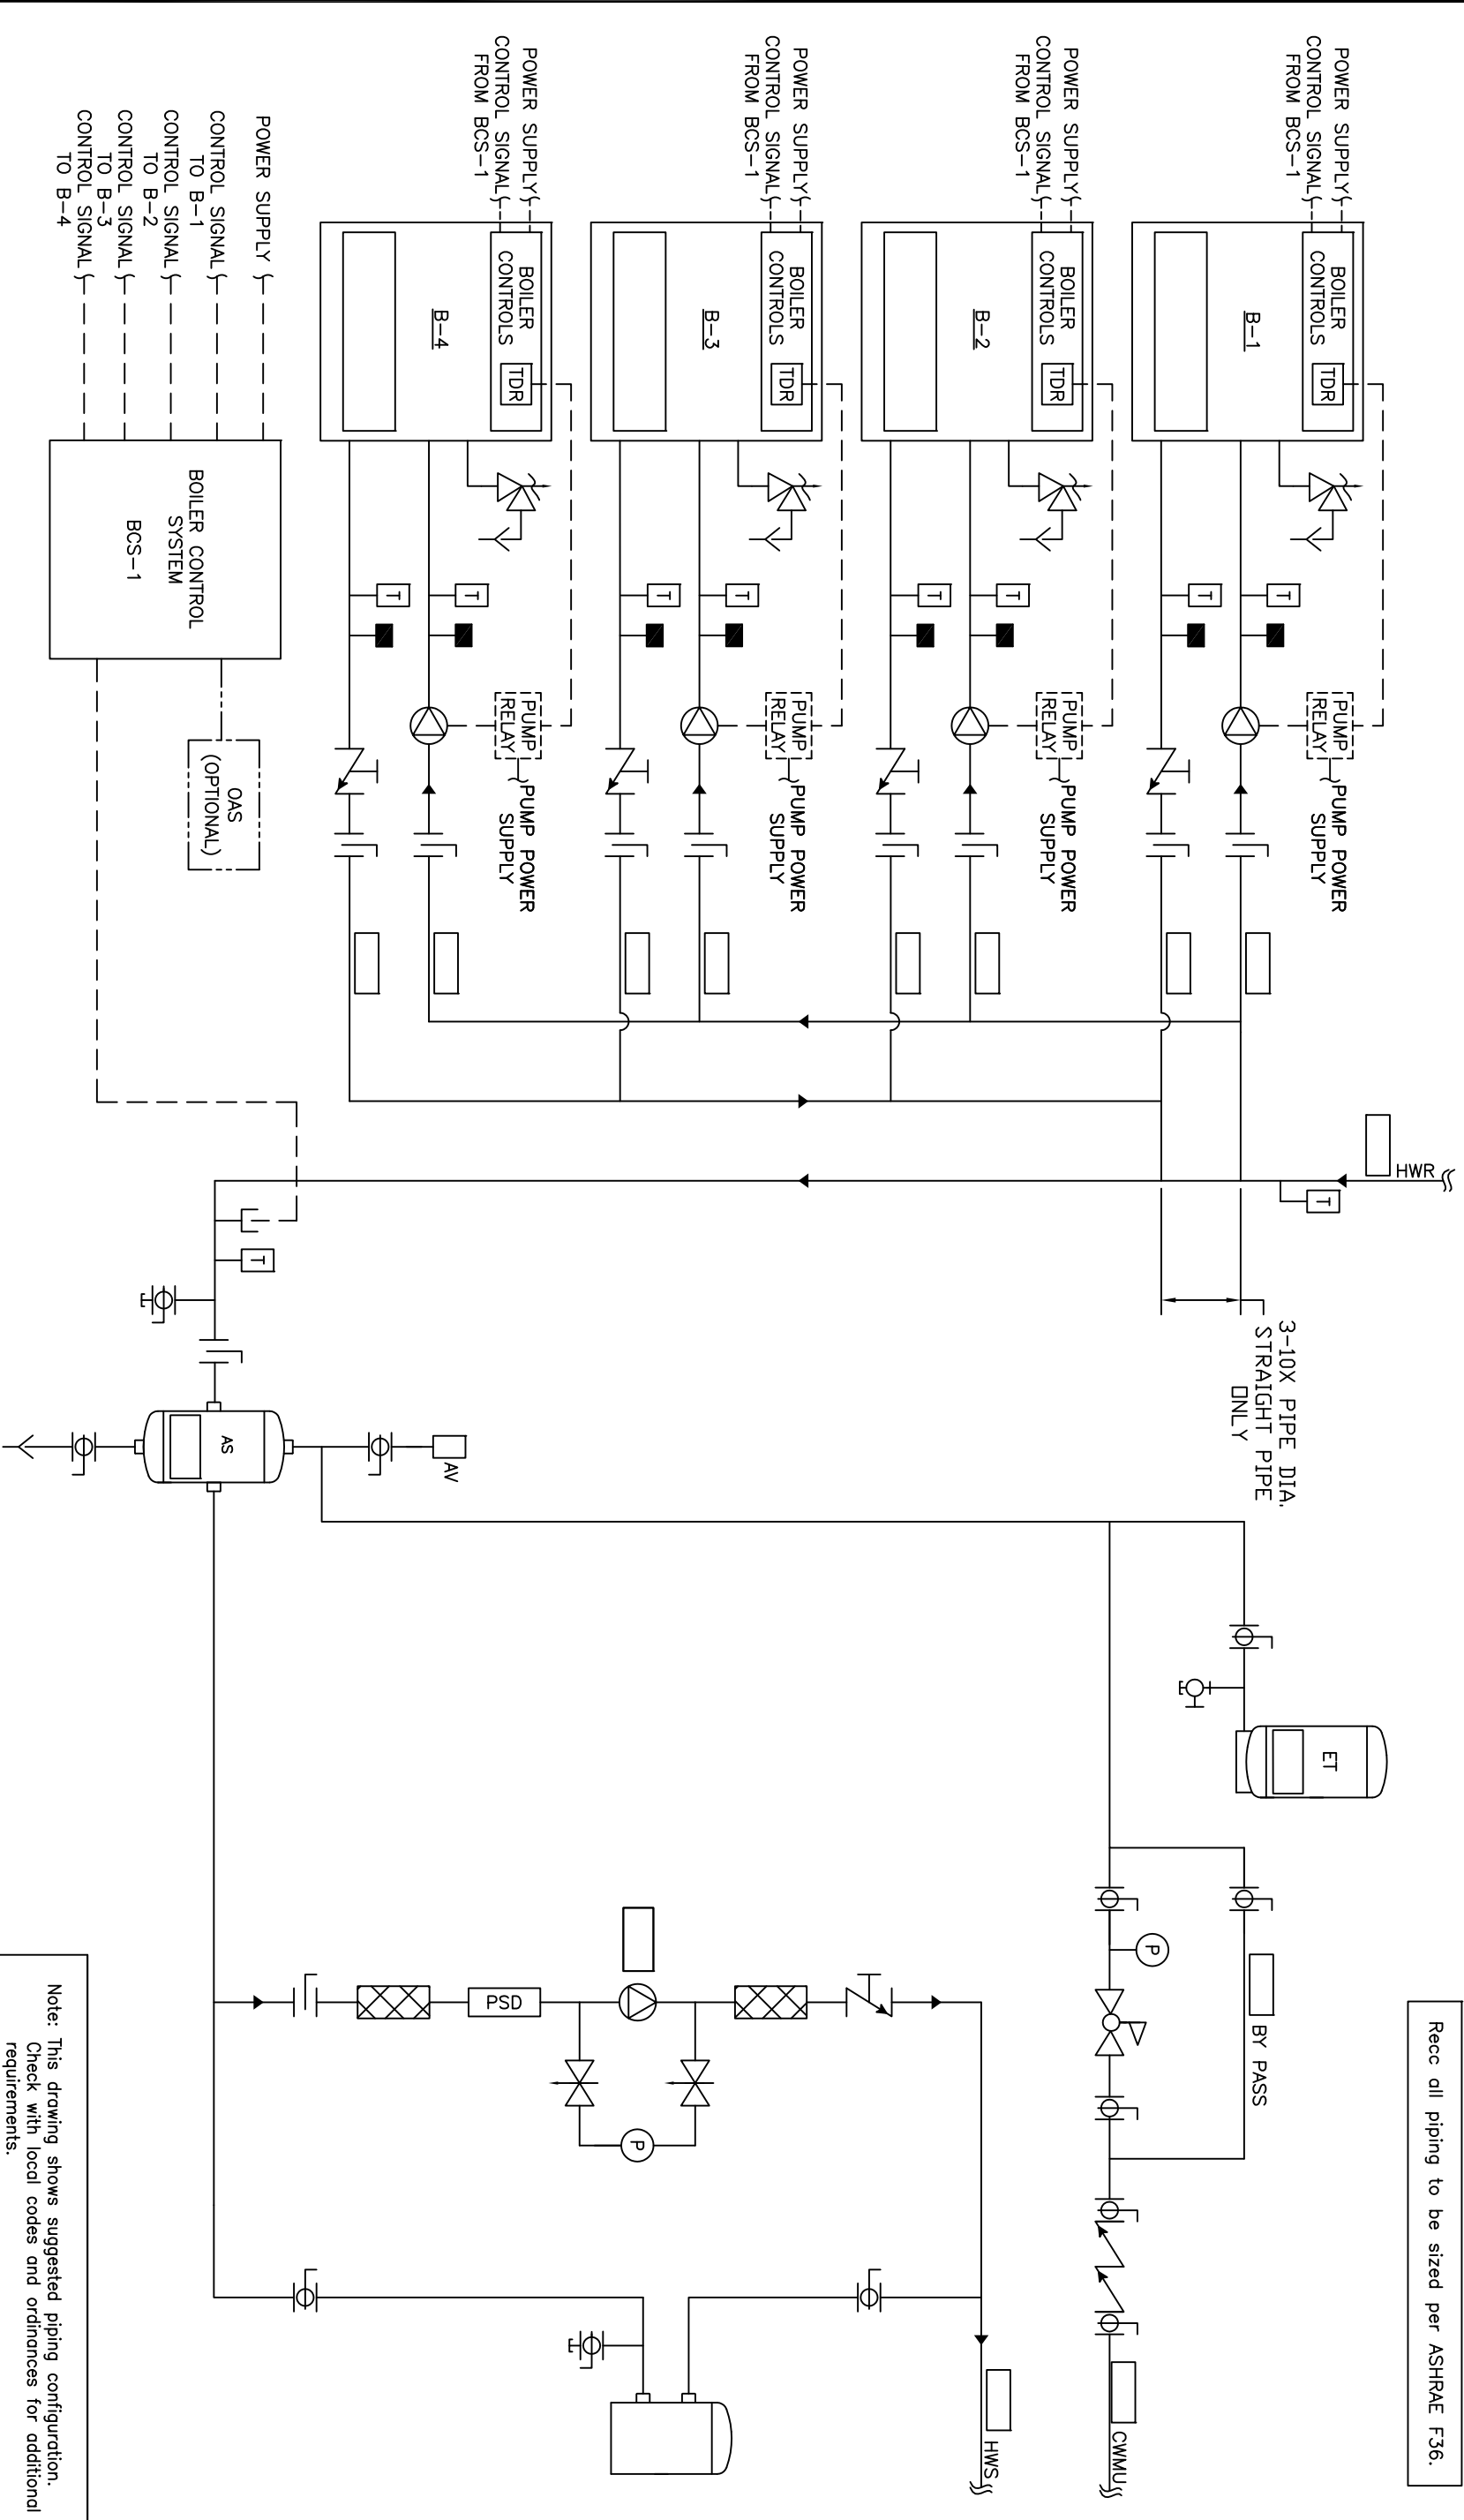

Note: This drawing shows suggested piping configuration. Check with local codes and ordinances for additional requirements.

				THIS DRAWING AND THE INFORMATION DEPICTED THEREIN IS THE PROPERTY OF CALIFORNIA HYDRONICS CORP., A DIVISION OF CHC, CALIFORNIA HYDRONICS CORP., COPIES ARE ISSUED IN STRICT CONFIDENCE AND SHALL NOT BE REPRODUCED OR COPIED OR USED AS THE BASIS FOR THE MANUFACTURING, INSTALLATION OR SALE OF PRODUCT OR FOR ANY OTHER PURPOSE WITHOUT PRIOR WRITTEN PERMISSION OF CHC.			
				PROJECT NAME:			
				PROJECT LOCATION:			
				ENGINEER:			
				DRAWING No.			
				H-PS-202-4XX-1			
				TOLERANCES UNLESS OTHERWISE SPECIFIED			
				D.K. 05/23/08			
				CHECKED			
				APPROVED			
				DEC.			
				500"			
				ANGLE			
				5"			
				D			
				SCALE			
				N.T.S.			
				REV			
				A			
				DRAWN BY			
				DATE			
				05/23/08			
				D.K.			
				CHECKED			
				APPROVED			
				DEC.			
				500"			
				ANGLE			
				5"			
				D			
				SCALE			
				N.T.S.			
