


Recc all piping to be sized per ASHRAE F36.

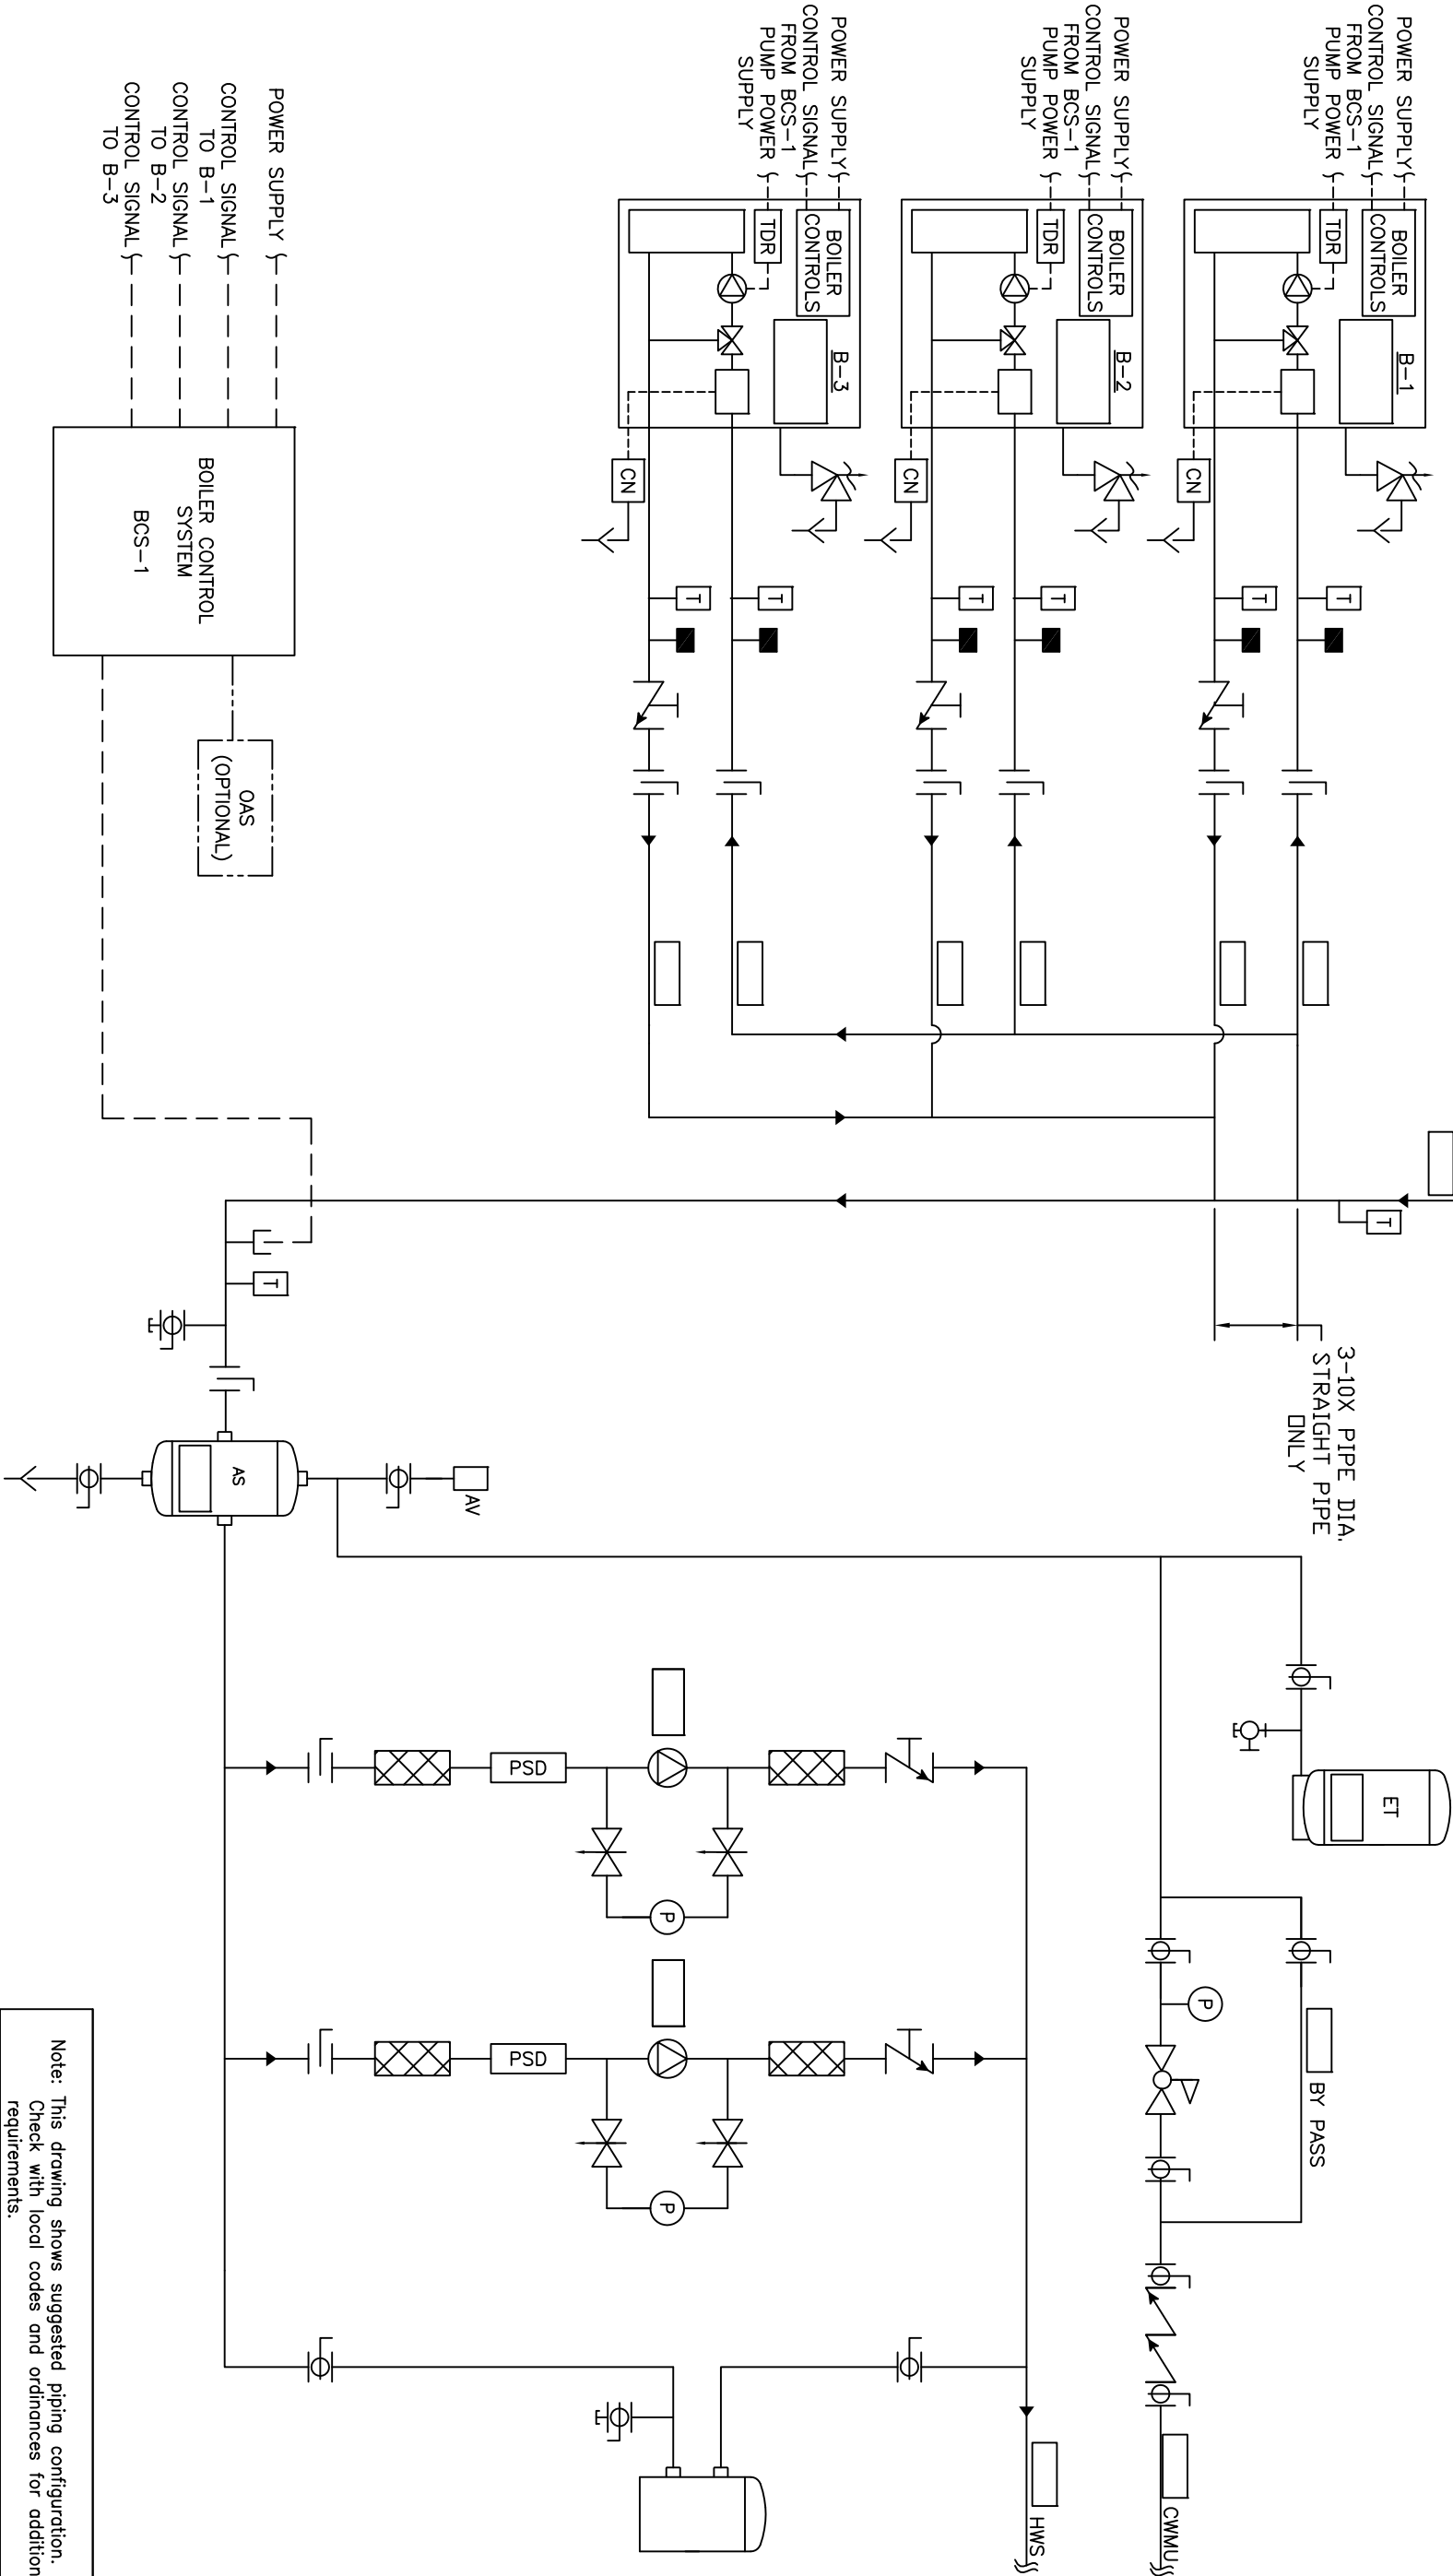

Note: This drawing shows suggested piping configuration.
Check with local codes and ordinances for additional
requirements.

					THIS DRAWING AND THE INFORMATION DEPCTED THEREIN IS THE PROPERTY OF FLOWTHERMAL SYSTEMS. A DIVISION OF CHC HYDRAONICS CORP., COPIES ARE ISSUED IN STRICT CONFIDENCE AND SHALL NOT BE REPRODUCED OR COPIED, OR USED AS INSTALLATION OR SALE OF PRODUCT, WITHOUT PRIOR WRITTEN PERMISSION OF CHC.										PROJECT NAME: PROJECT LOCATION: ENGINEER: CUSTOMER:										DRAWING TITLE: HYDRONIC PRIMARY/SECONDARY - 3 ECONOMIZER CONDENSING BOILERS,BUT N TEMP PROTECTION WITH SEPARATE PRIMARY PUMP POWER AND 2 SYSTEM PUMPS										DRAWING No. H-PS-301-381-2		REV A	
REV	DESCRIPTION	BY	DATE											TOLERANCES UNLESS OTHERWISE SPECIFIED										DRAWN BY/DATE D.K 05/23/08										CHECKED/ APPROVED/DEC. 500"										ANGLE 5"										SIZE D										SCALE NTS	
A	RELEASED		RSG 05/28/08	



CHC

CALIFORNIA • RENO
800.486.4858
WASHINGTON • OREGON
ALASKA • IDAHO • MONTANA
888.690.0090